


RECEPTION AREA
JABATAN PENGAIRAN DAN SALIRAN
SEBERANG PERAI UTARA

TOILET DETAIL
JABATAN PENGAIRAN DAN SALIRAN
SEBERANG PERAI UTARA

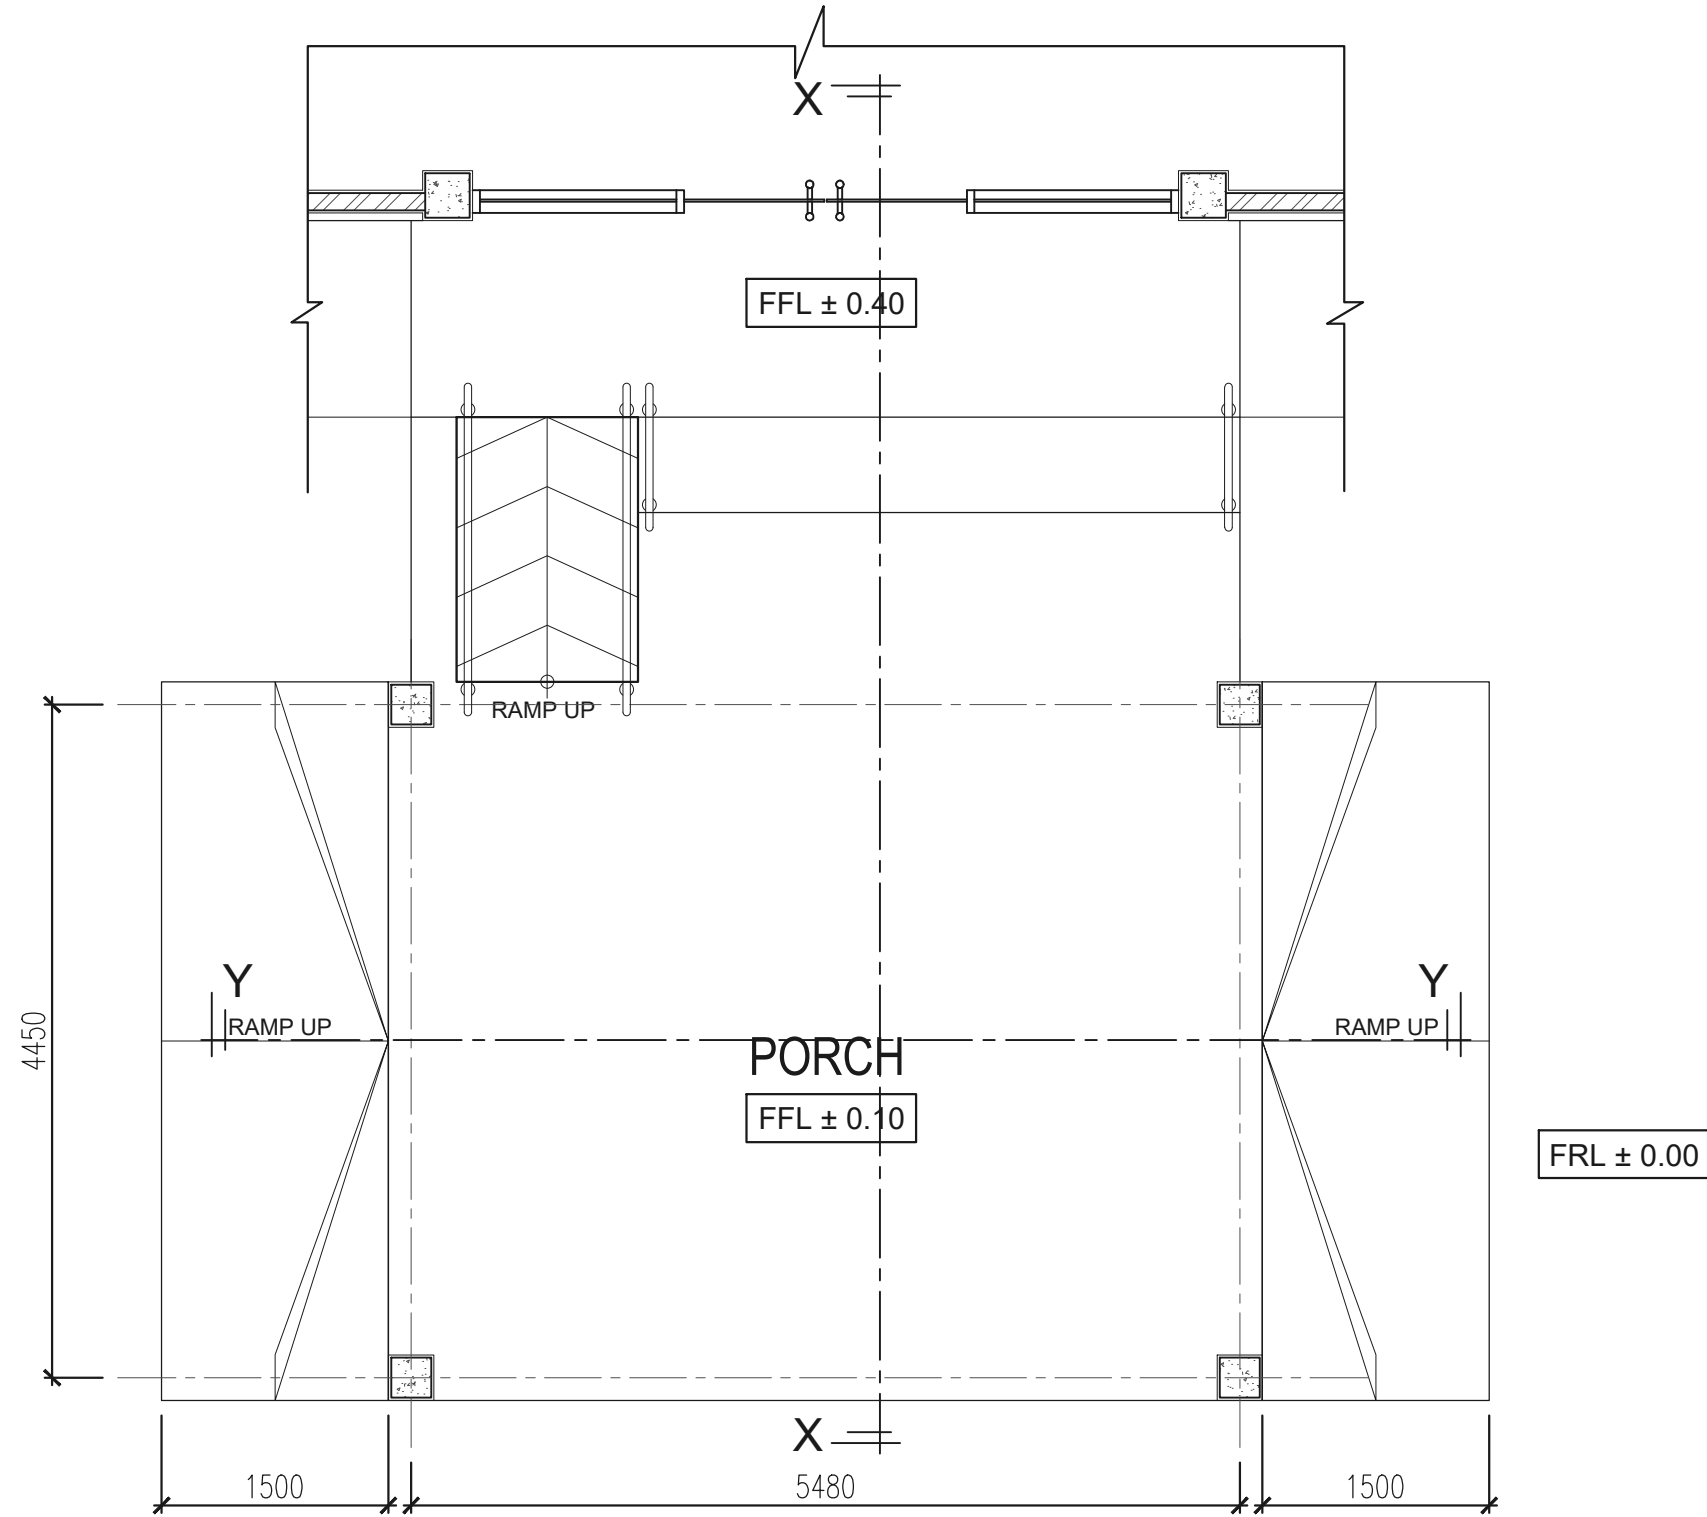

01 GROUND FLOOR PLAN
 -- Scale : 1:50

ISSUE OF DRAWING
FEBRUARY 2024
 ARCHITA STUDIO

PROJECT TITLE :	PROJECT NO.
RENOVATION PROJECT JABATAN PENGAIRAN DAN SALIRAN SEBERANG PERAI UTARA	SCALE AS SHOWN
TITLE :	DRAWN BY
PORCH DETAIL : GROUND FLOOR PLAN	CHECKED BY
	DATE FEBRUARY 2024
	REVISION NO


NOTE:
 ALL DIMENSION TO BE VERIFIED ON SITE. CONTRACTOR TO SUBMIT SHOP DRAWING FOR APPROVAL PRIOR TO FABRICATION & INSTALLATION

DRAWING NO :
PD/01


CONTRACTOR MUST CHECK ALL DIMENSION ON SITE. ONLY FIGURED DIMENSION AREA TO BE WORKED ON. DISCREPANCIES MUST BE REPORTED IMMEDIATELY TO THE ARCHITECT BEFORE PROCEEDING




JABATAN PENGAIRAN DAN SALIRAN RECEPTION AREA

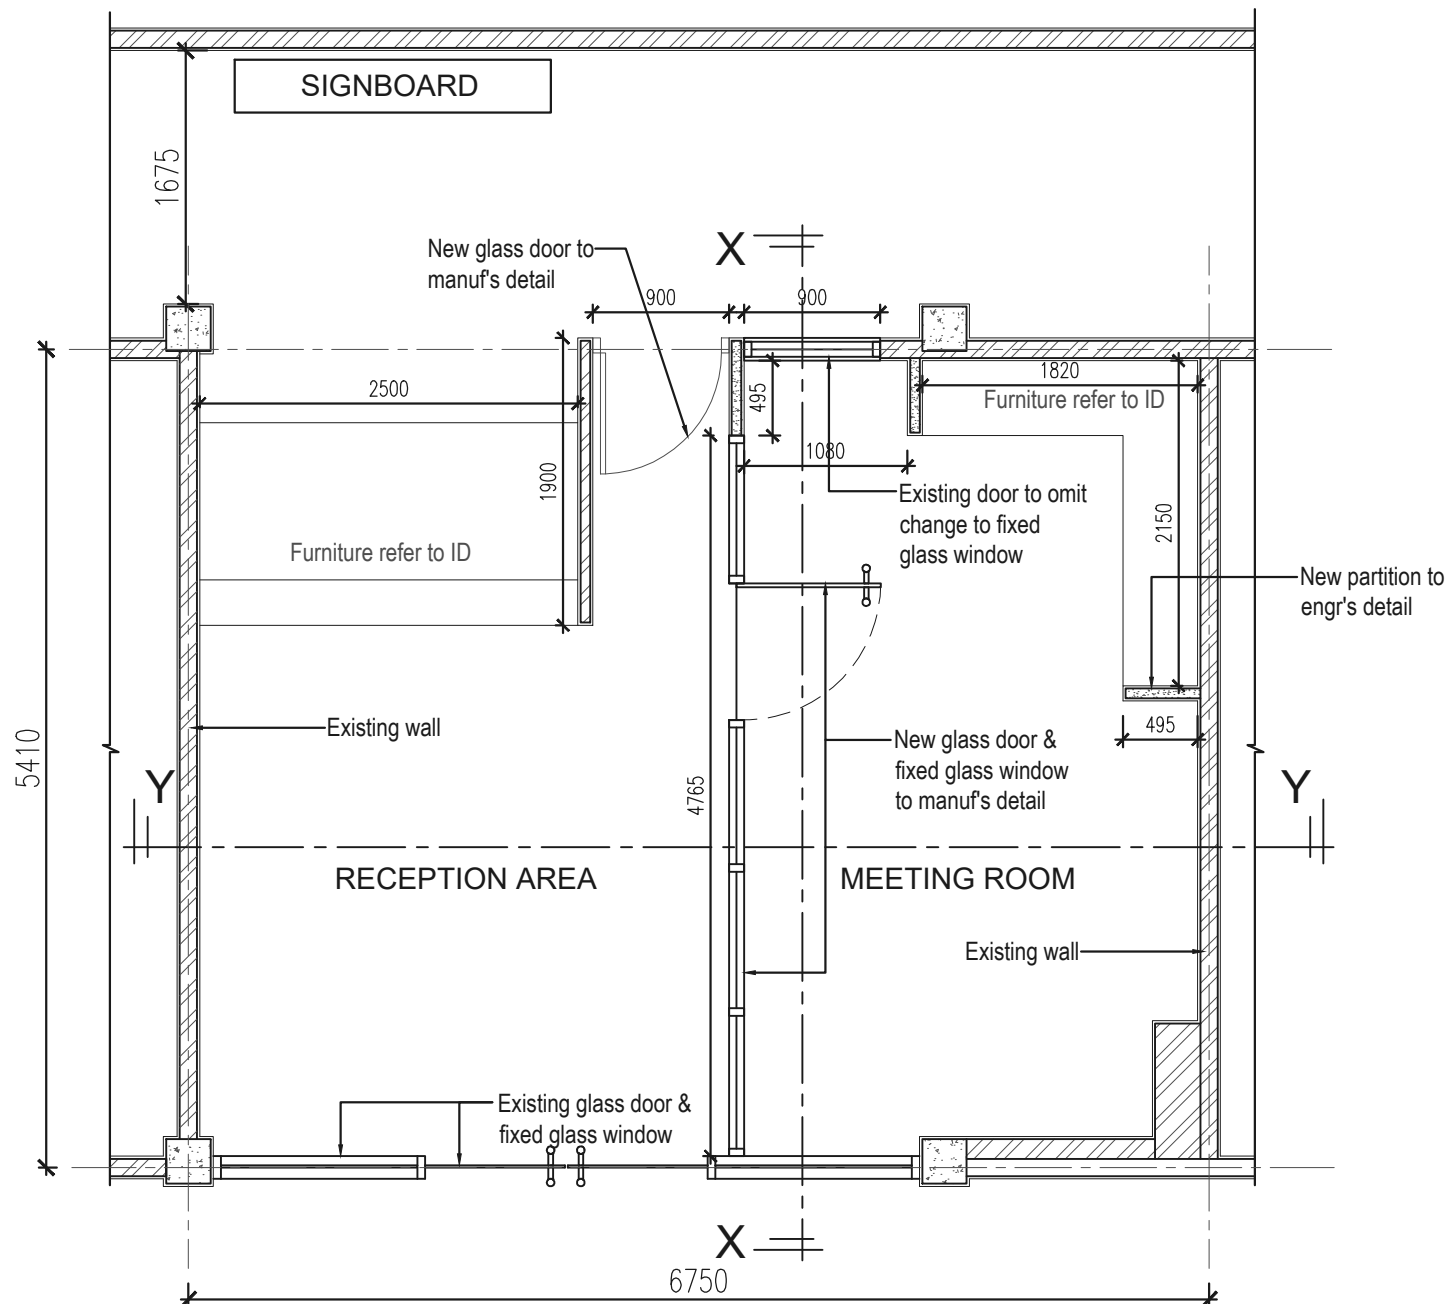

01 GROUND FLOOR PLAN
-- Scale : 1:50

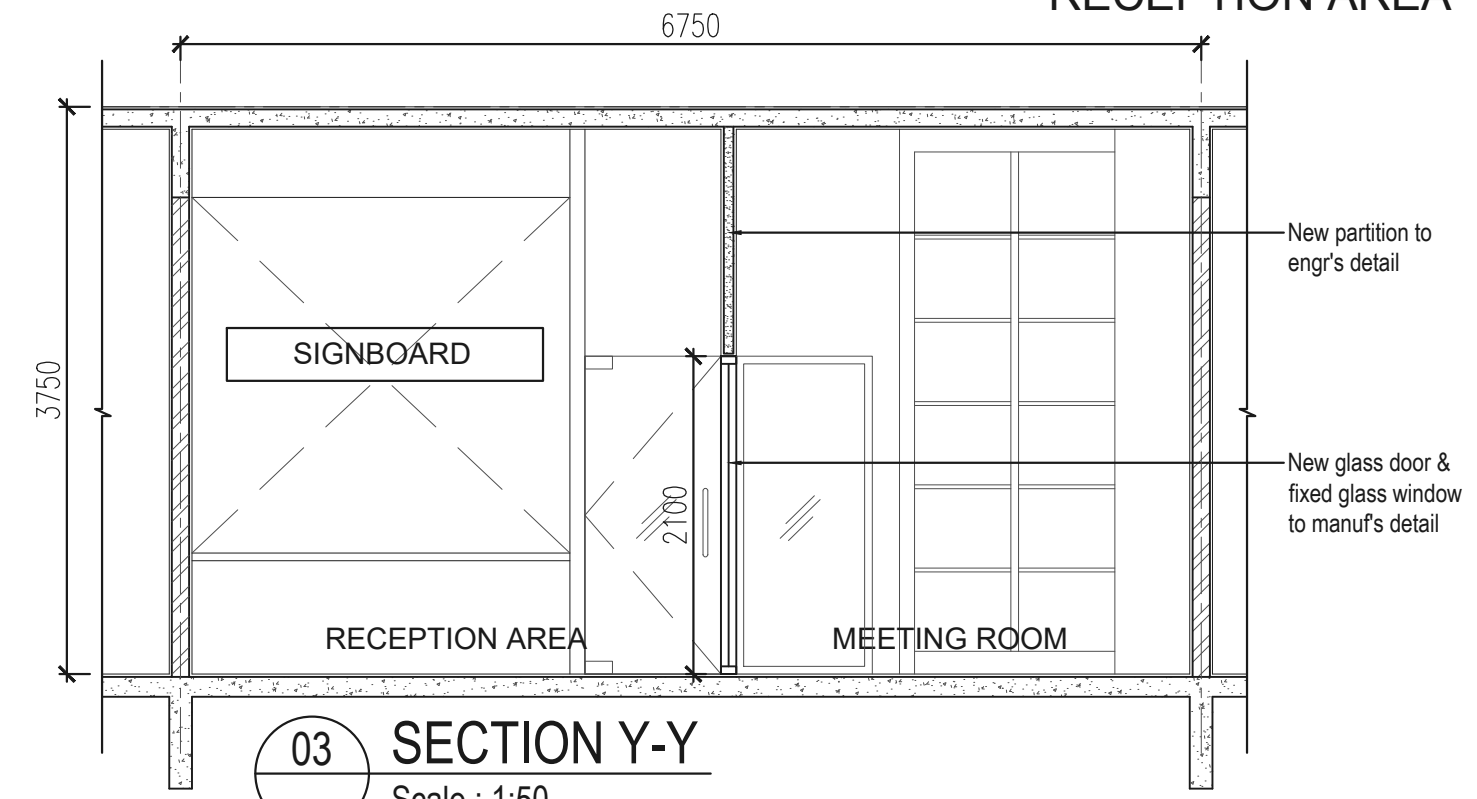

03 SECTION Y-Y
-- Scale : 1:50

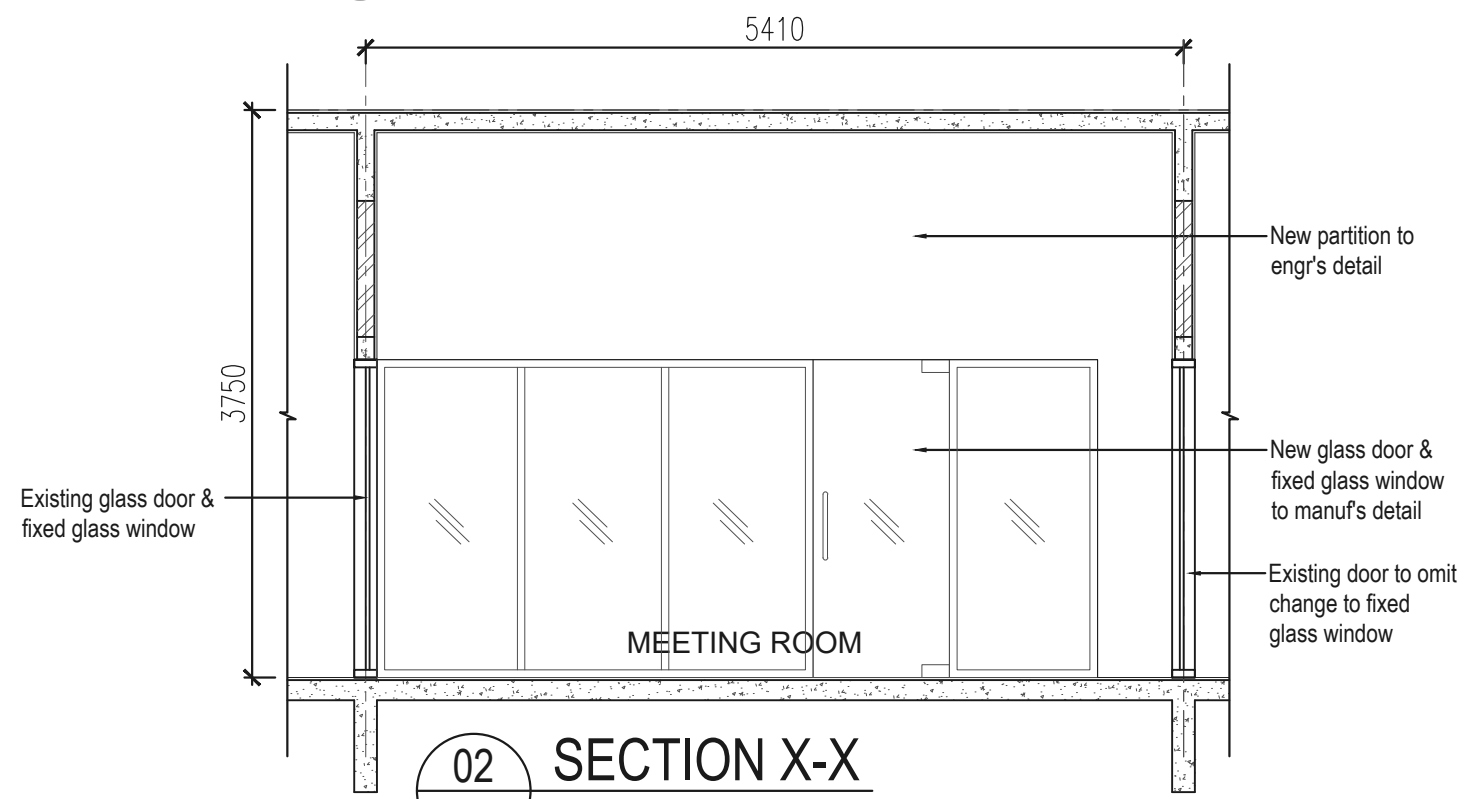

02 SECTION X-X
-- Scale : 1:50

ISSUE OF DRAWING
FEBRUARY 2024
ARCHITA STUDIO



PROJECT TITLE :	PROJECT NO.	AS SHOWN	NOTE: ALL DIMENSION TO BE VERIFIED ON SITE. CONTRACTOR TO SUBMIT SHOP DRAWING FOR APPROVAL PRIOR TO FABRICATION & INSTALLATION
RENOVATION PROJECT JABATAN PENGAIRAN DAN SALIRAN SEBERANG PERAI UTARA	SCALE		DRAWING NO : RA/01
TITLE :	DRAWN BY		CONTRACTOR MUST CHECK ALL DIMENSION ON SITE. ONLY FIGURED DIMENSION AREA TO BE WORKED ON. DISCREPANCIES MUST BE REPORTED IMMEDIATELY TO THE ARCHITECT BEFORE PROCEEDING
RECEPTION AREA : GROUND FLOOR PLAN, SECTION X-X & Y-Y	CHECKED BY		
	DATE	FEBRUARY 2024	
	REVISION NO		



Fy	fcu	Compression & Tension lap length & anchorage length	Compression anchorage length
460	25	44 ϕ	35 ϕ
250	25	43 ϕ	34 ϕ

* Di kesemua kes, jika panjang yang dikira kurang daripada 300mm, guna 300mm atau yang mana lebih besar.

- 1) R menandakan bar keluli lembut bulat
- 2) T menandakan bar keluli tegangan tinggi berbunga

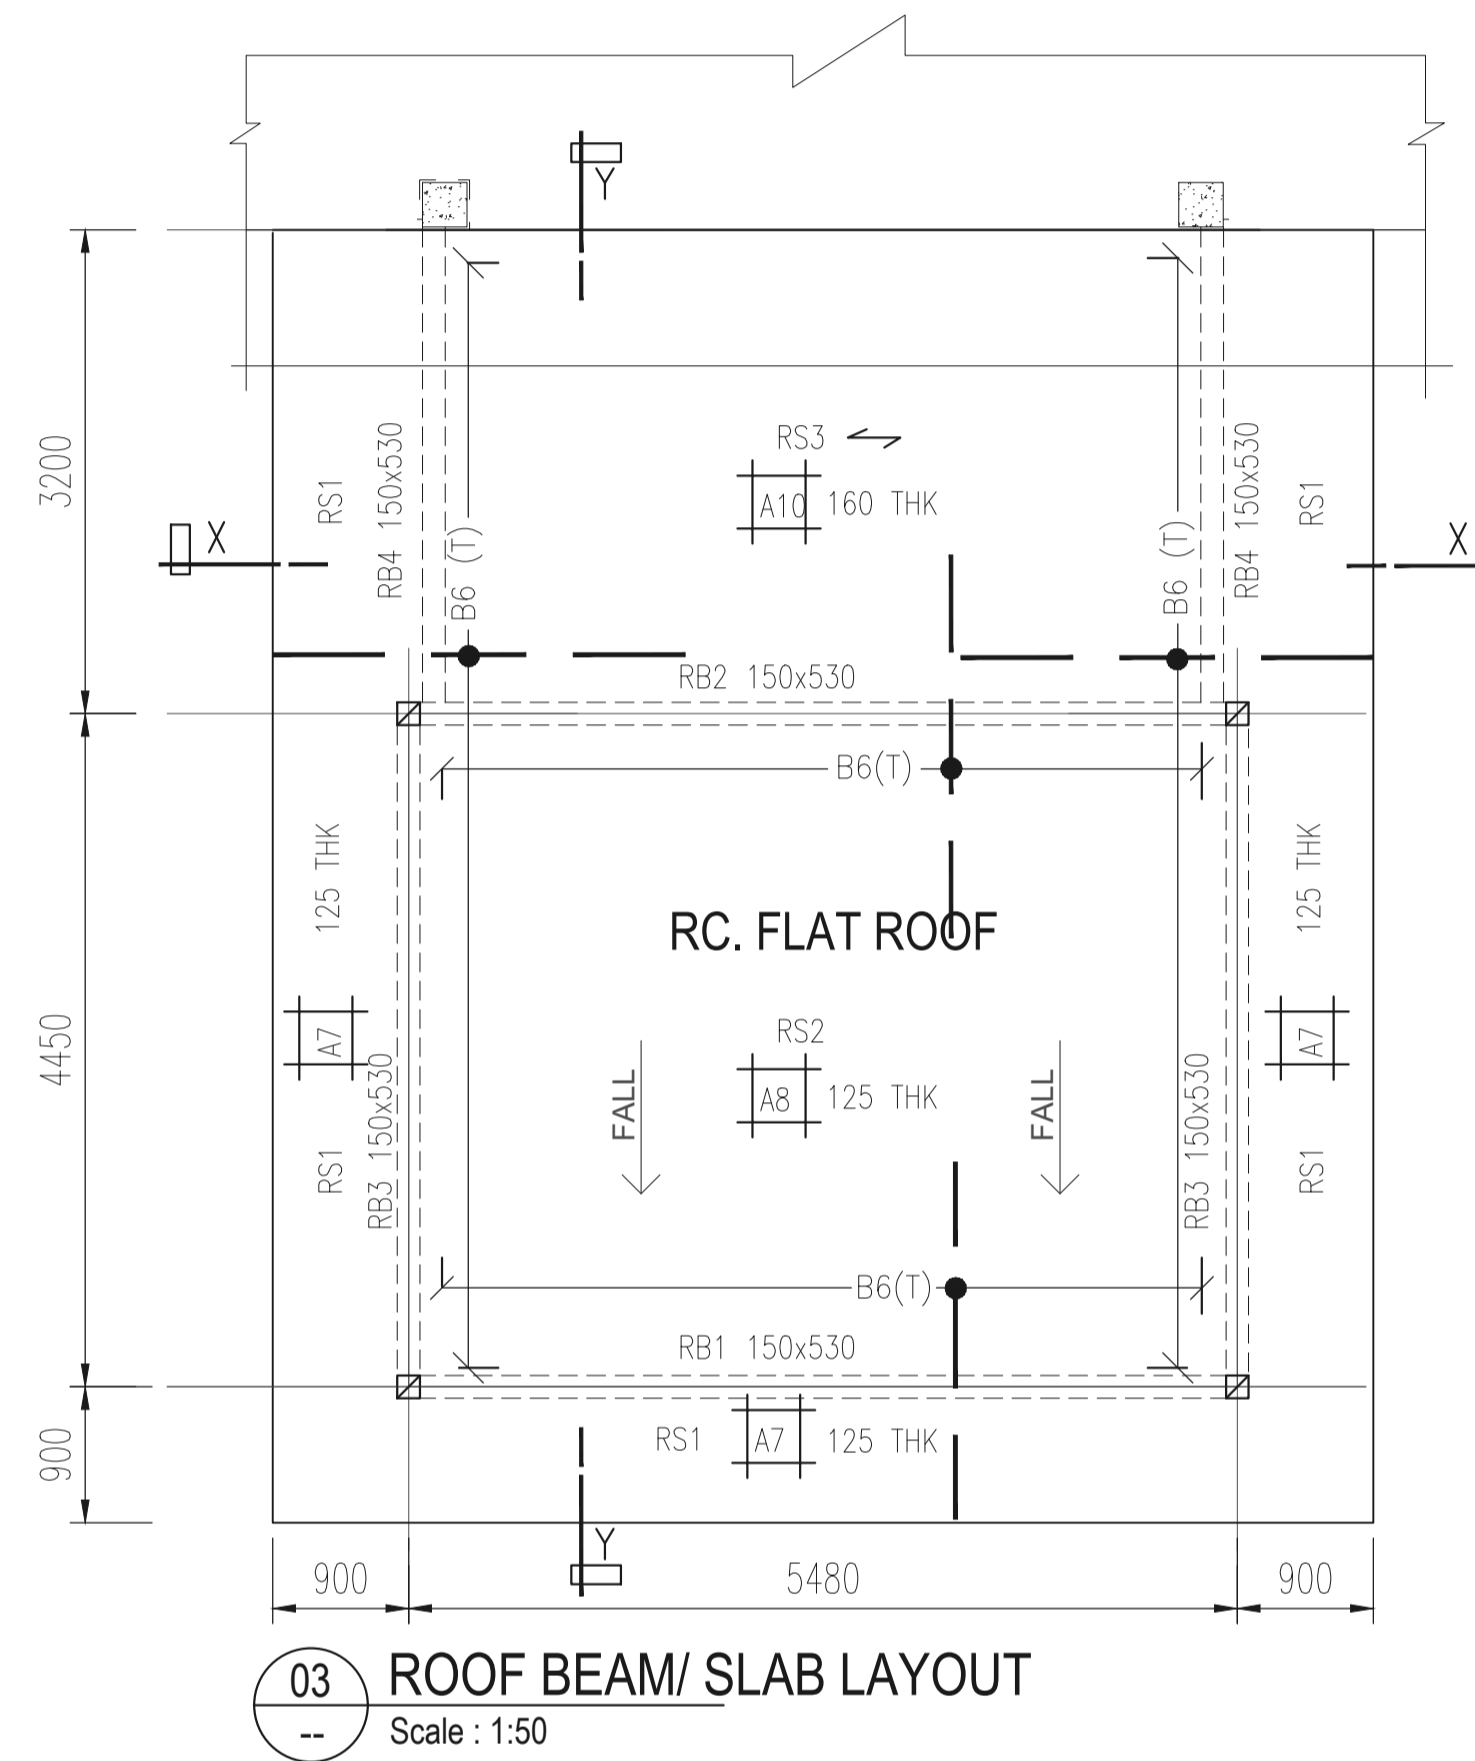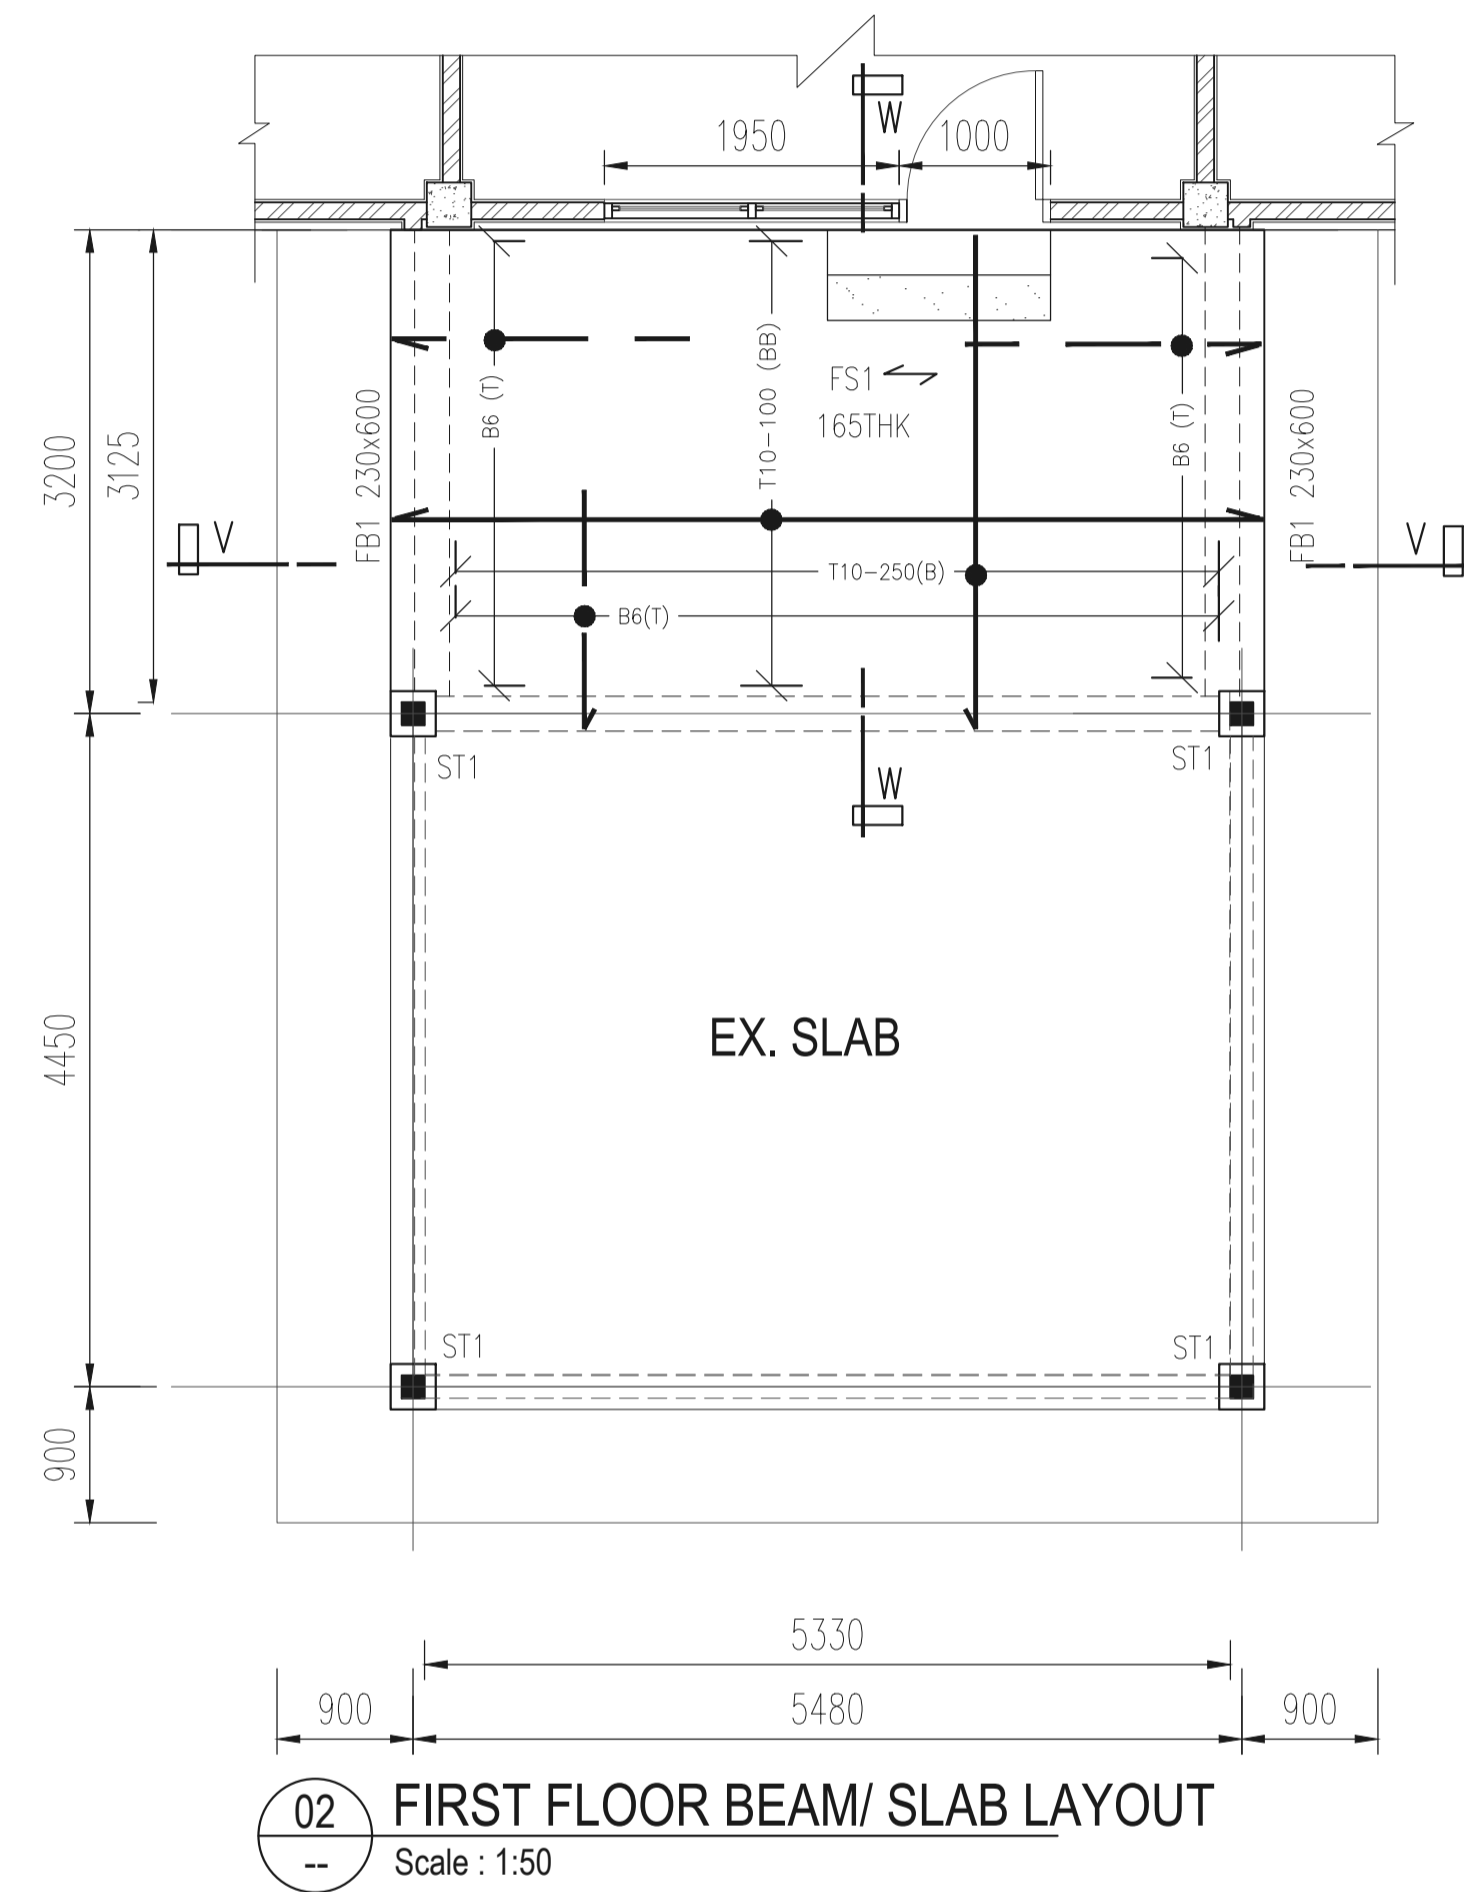

PINDAAN		
REV.	TARIKH	PERKARA

TANDATANGAN PEMILIK TANAH

PROJEK :
RENOVATION PROJECT
JABATAN PENGAIRAN DAN SALIRAN SEBERANG PERAI UTARA

NO. PELAN MERANCANG :
TARIKH KELULUSAN :
NO. PELAN BANGUNAN :
TARIKH KELULUSAN :

TAJUK LUKISAN :
PORCH EXTENSION
FIRST FLOOR BEAM/ SLAB LAYOUT
ROOF BEAM/ SLAB LAYOUT

THIS DRAWING CONTAINS PROPRIETARY INFORMATION OF AMTC DO NOT REPRODUCE OR COMMUNICATE ITS CONTENT TO THIRD PARTY WITHOUT WRITTEN AUTHORIZATION. THE SITEWORK DRAWING SHALL BE THE SOLE INTELLECTUAL PROPERTY AND COPYRIGHT OF AMTC ANY REPRODUCTION AND/ OR TRANSMISSION TO ANY FIRM / INDIVIDUAL IN WHOLE OR IN PART IS PROHIBITED WITHOUT PRIOR WRITTEN PERMISSION FROM AMTC.

ARKITEK :




TANDATANGAN JURUTERA PERUNDING :
SAYA MENGESAHKAN BAHAWA KESEMUJA PERINCIAAN INI ADALAH SELARAS DENGAN BRITISH STANDARD CODE OF PRACTICE CP110 (1972)/ BS8110 (1972)/ BS449 (1959) / BS5950 (1985) / DAN MENERIMA TANGGUNGJAWAB PENUH KE ATAS REKABENTUK DAN PERLAKSANAAN KERJA-KERJA.

DILUKIS OLEH : SHC	DISEMAK OLEH : SSS
SKALA : AS SHOWN	
NO. PROJEK : JMT-2024002_JPS-EXT	
NO. LUKISAN : 2024002_JPS-EXT/RC/01	
TARIKH : FEB 2024	BIL. LUKISAN : REV :


CONCRETE GRADE, $f_{cu} = 25$
CHARACTERISTIC STRENGTH OF REINFORCEMENT, $F_y = 460$

JABATAN PENGAIRAN DAN SALIRAN

TOILET DETAIL

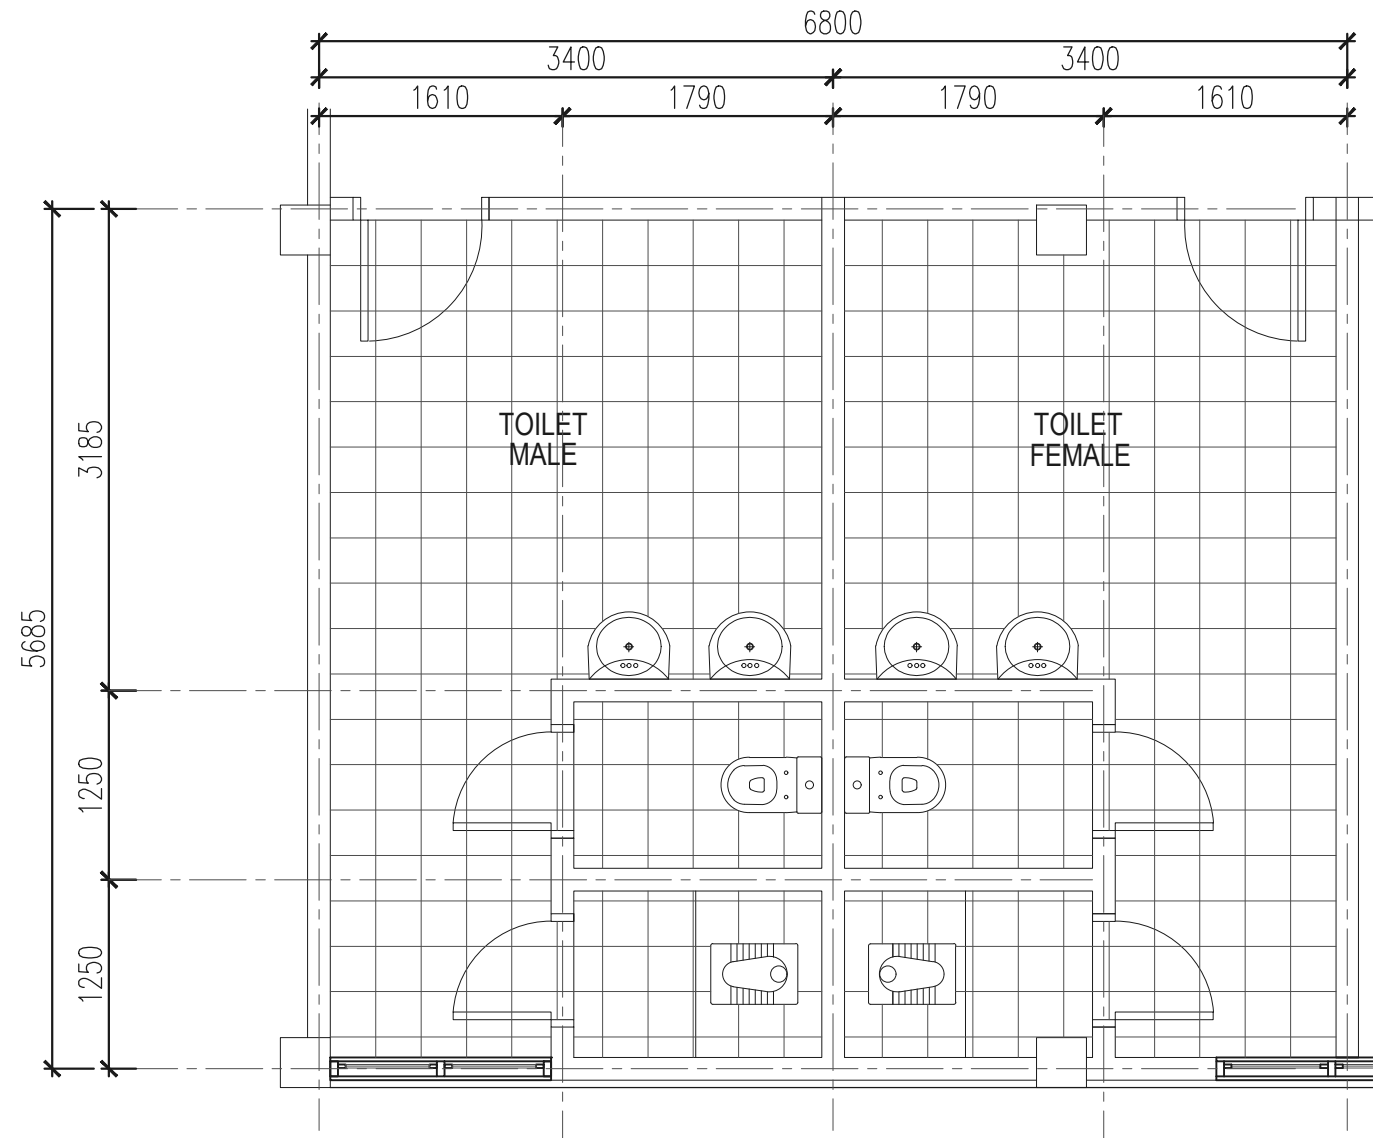

00 GROUND FLOOR PLAN (BEFORE)
-- Scale : 1:50

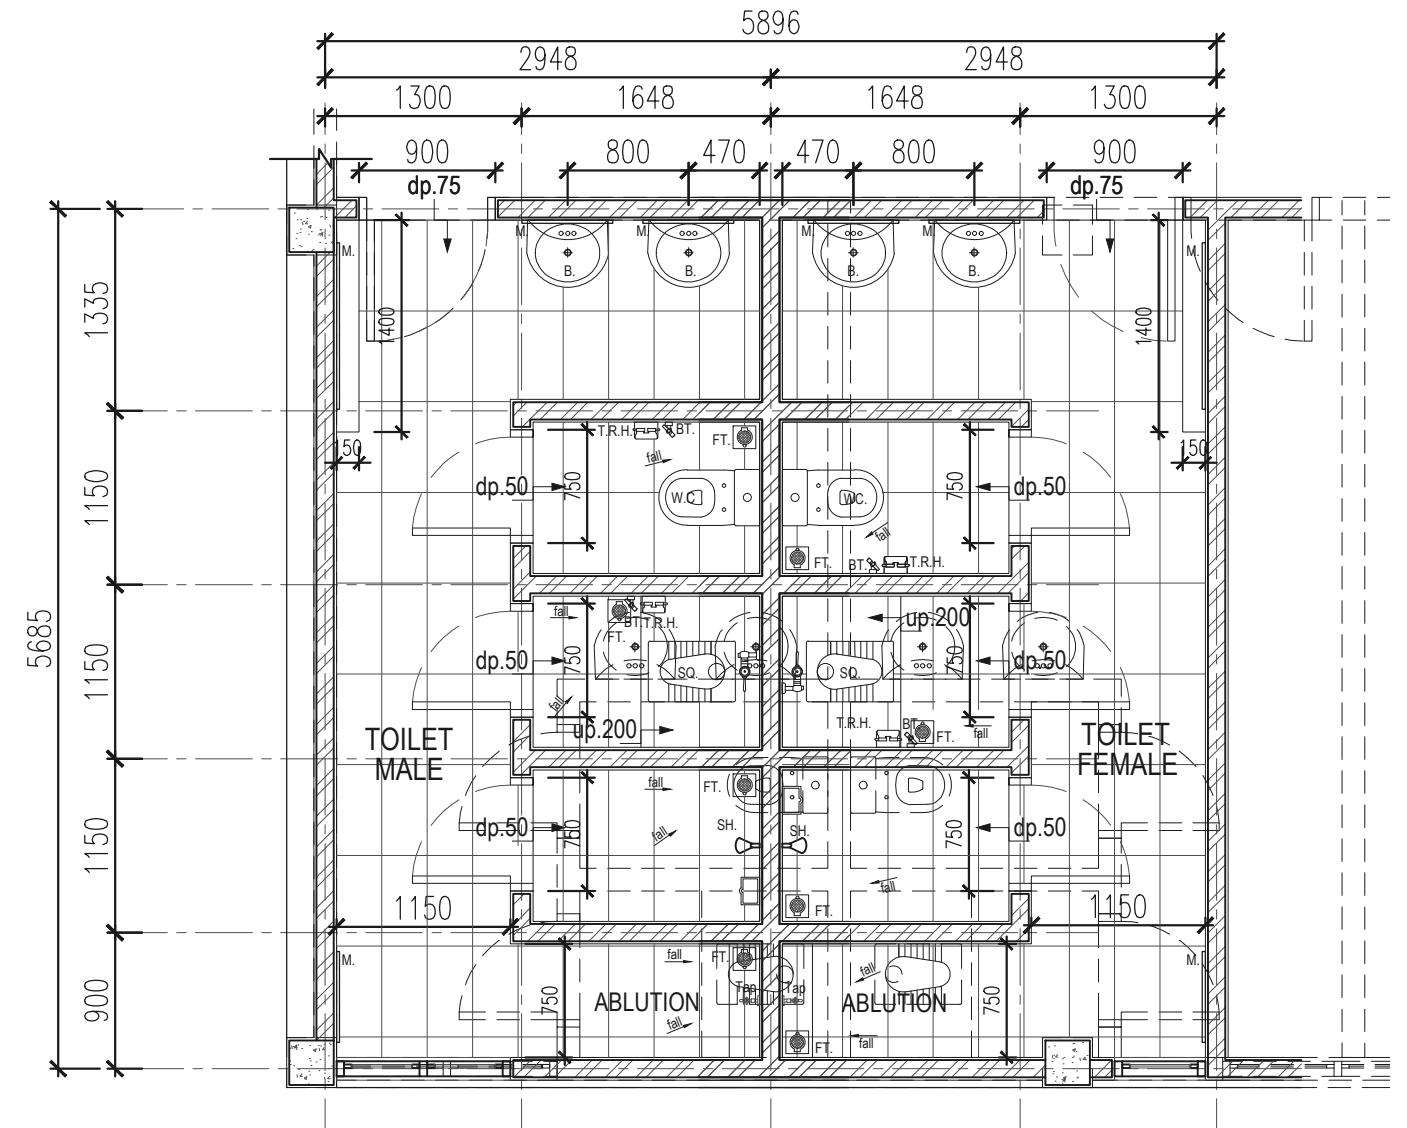

00 GROUND FLOOR PLAN (AFTER)
-- Scale : 1:50

LEGEND :

	T.R.H.	TOILET ROLL HOLDER
	B.	BASIN
	FT.	FLOOR TRAP
	W.C.	WATER CLOSET
	BT.	BIDET TAP
	SQ.	SQUATTING PAN
	MV	MECHANICAL VENTILATION
	SOP.	SETTING OUT POINT
	M.	MIRROR

ISSUE OF DRAWING
FEBRUARY 2024
ARCHITA STUDIO

PROJECT TITLE :
RENOVATION PROJECT
**JABATAN PENGAIRAN DAN SALIRAN
SEBERANG PERAI UTARA**

TITLE :
TOILET DETAIL : GROUND FLOOR PLAN (BEFORE & AFTER)

PROJECT NO.	AS SHOWN
SCALE	
DRAWN BY	
CHECKED BY	
DATE	FEBRUARY 2024
REVISION NO.	

NOTE:
ALL DIMENSION TO BE VERIFIED ON SITE. CONTRACTOR TO SUBMIT SHOP DRAWING FOR APPROVAL PRIOR TO FABRICATION & INSTALLATION

DRAWING NO :
TD/01

CONTRACTOR MUST CHECK ALL DIMENSION ON SITE. ONLY FIGURED DIMENSION AREA TO BE WORKED ON. DISCREPANCIES MUST BE REPORTED IMMEDIATELY TO THE ARCHITECT BEFORE PROCEEDING












DOOR & WINDOW SCHEDULE
JABATAN PENGAIRAN DAN SALIRAN
SEBERANG PERAI UTARA

Fy	fcu	Compression & Tension lap length & anchorage length	Compression anchorage length
460	25	44 ϕ	35 ϕ
250	25	43 ϕ	34 ϕ

* Di kesemua kes, jika panjang yang dikira kurang daripada 300mm, guna 300mm atau yang mana lebih besar.

- 1) R menandakan bar keluli lembut bulat
- 2) T menandakan bar keluli tegangan tinggi berbunga

ROOF	
1st FLOOR	
SIZES	150 x 150
REBAR	4T12
LINKS	RB-125
	ST1

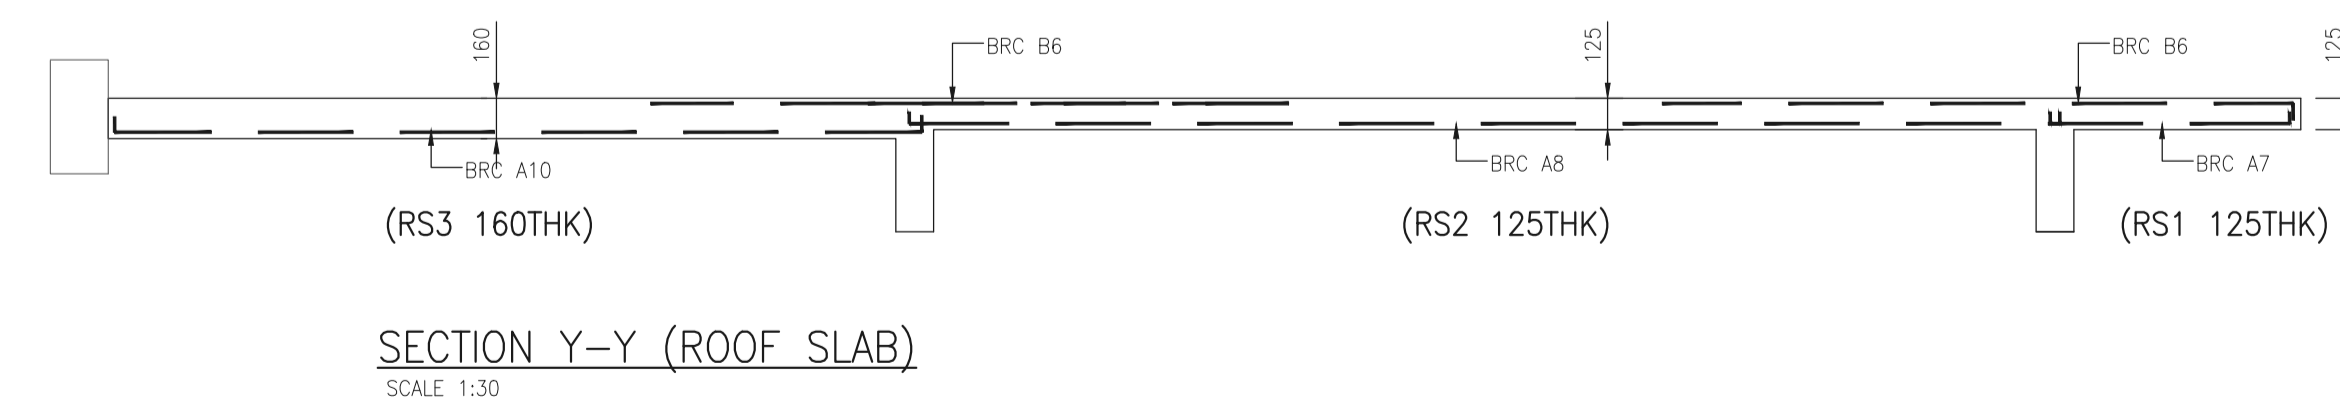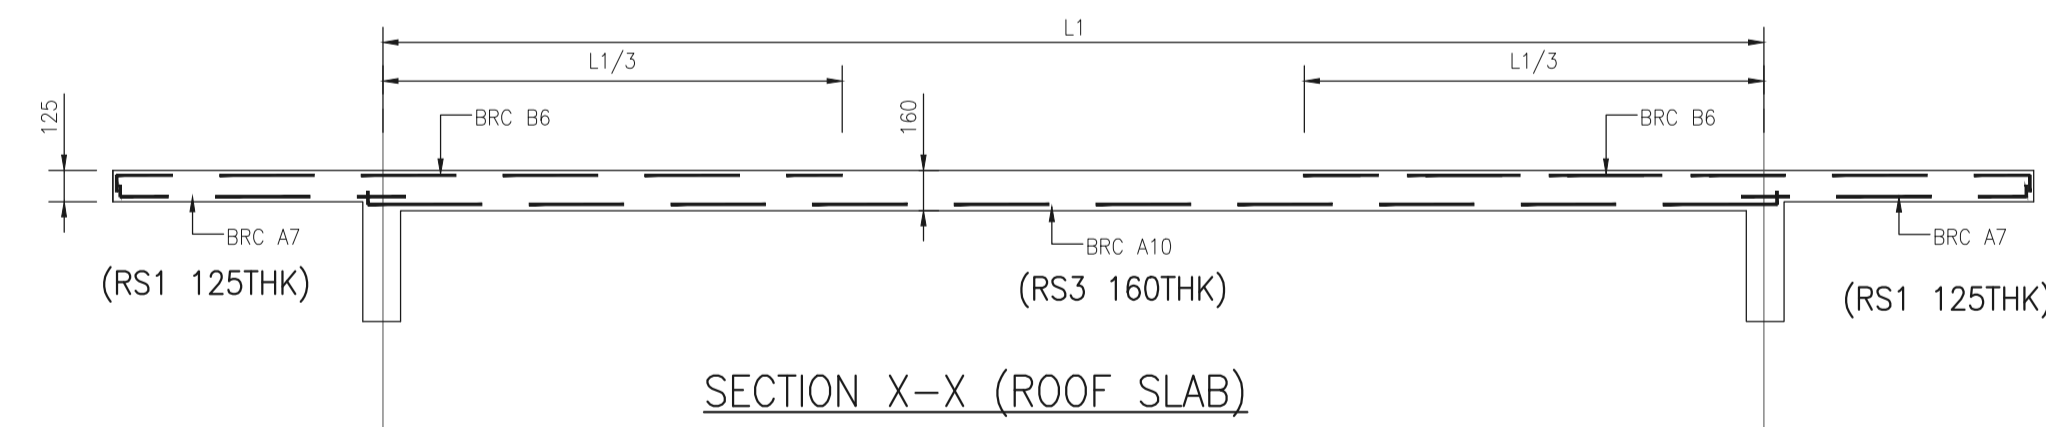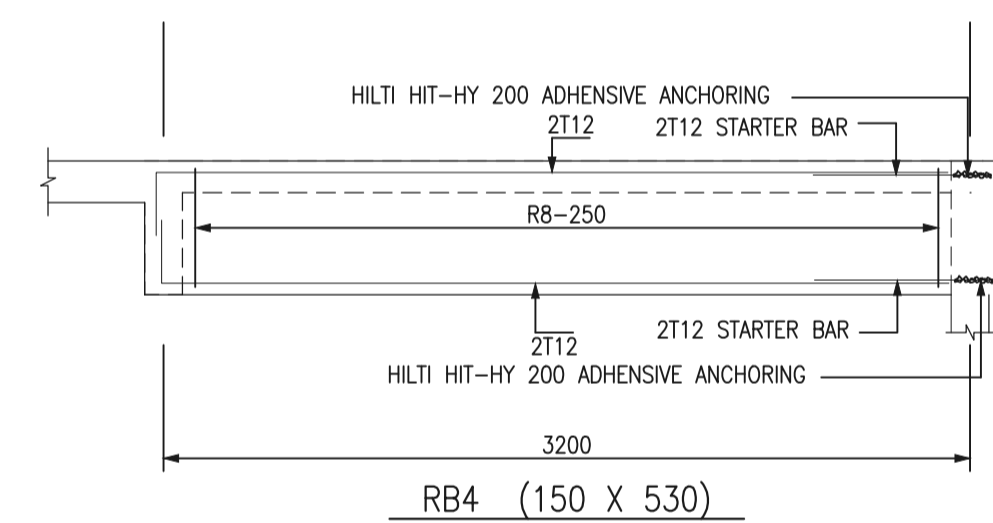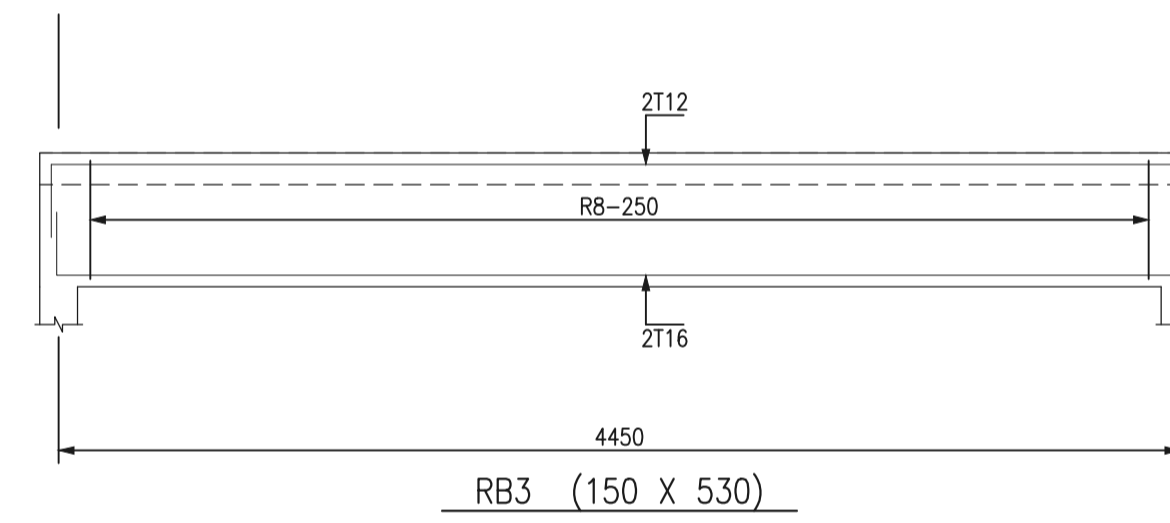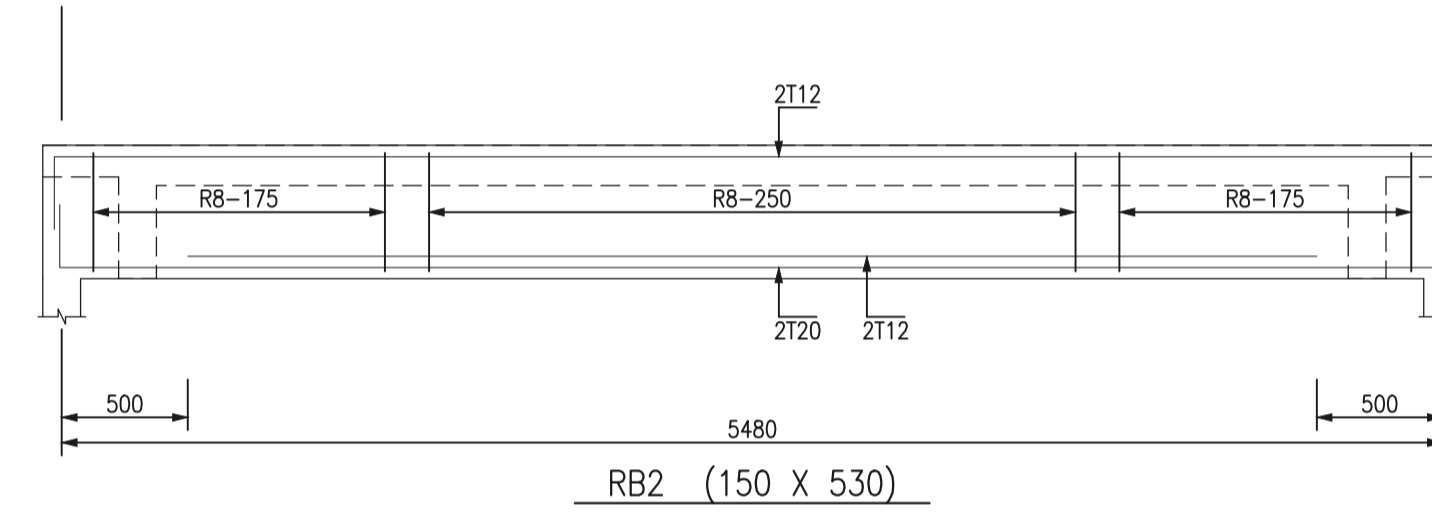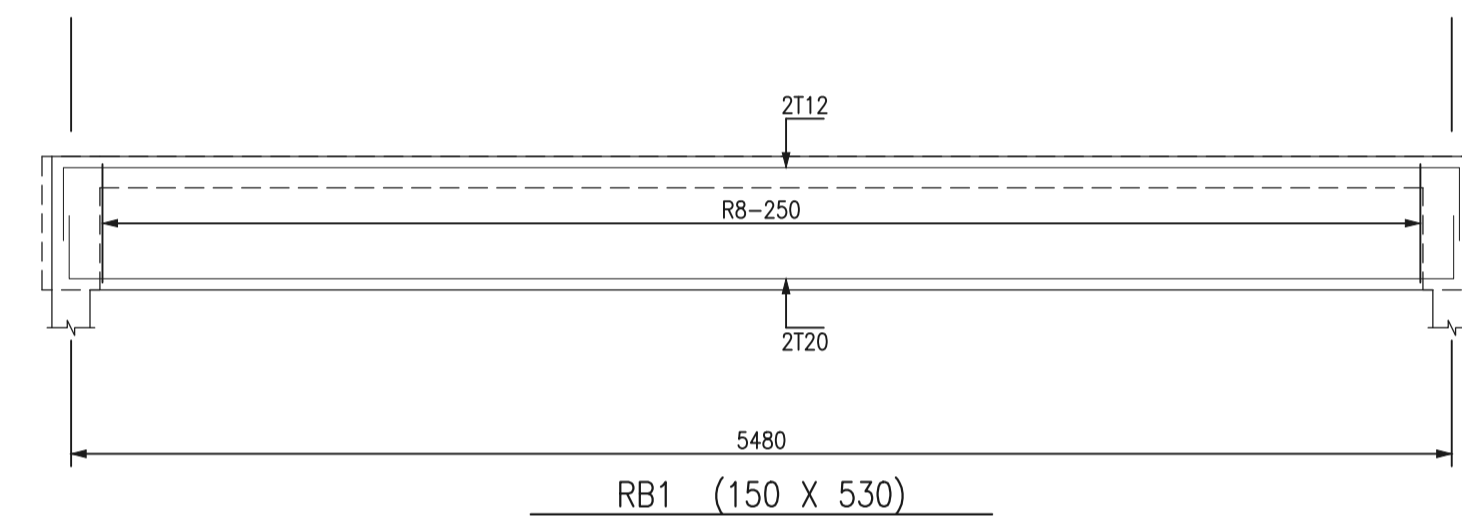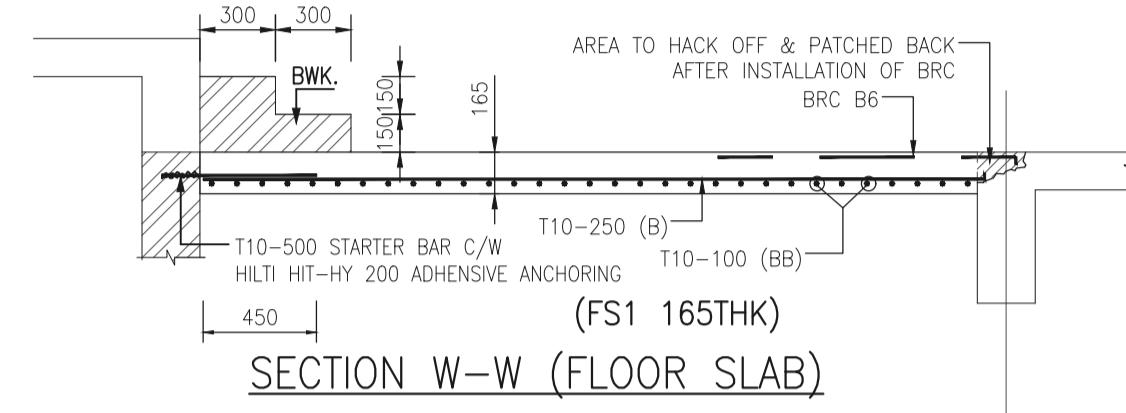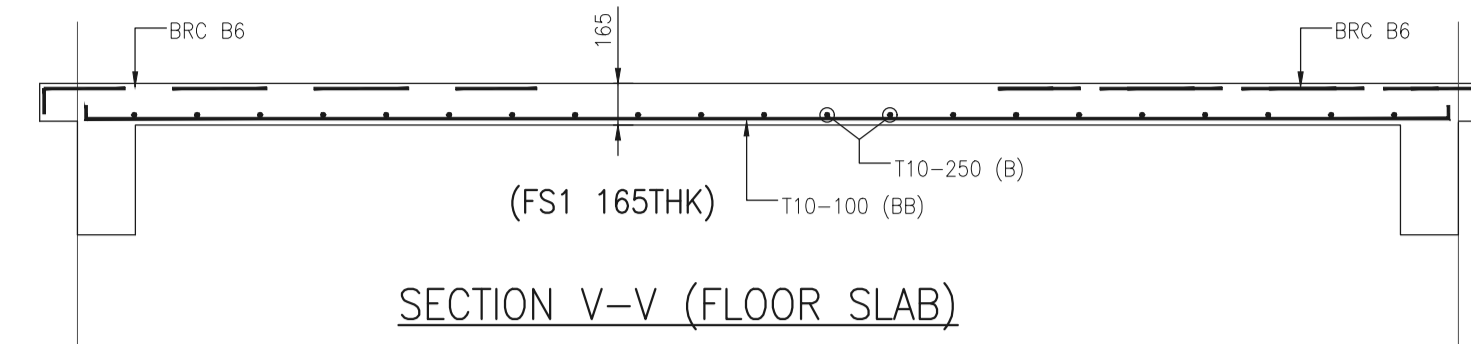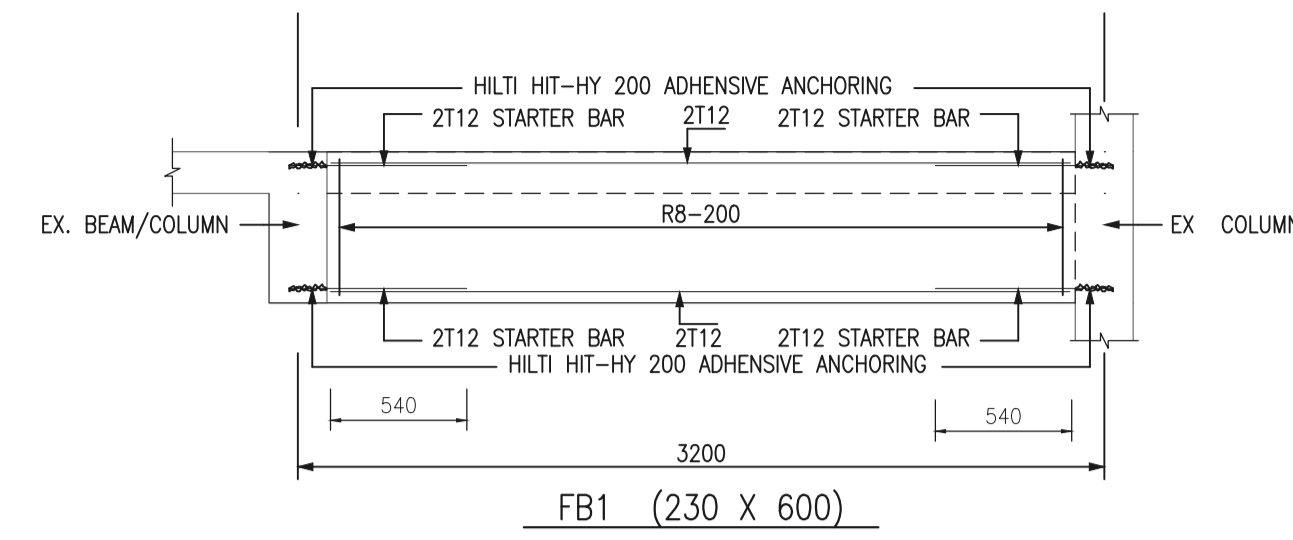

PINDAAN	
REV.	TARIKH
	PERKARA

TANDATANGAN PEMILIK TANAH

PROJEK :
RENOVATION PROJECT
JABATAN PENGAIRAN DAN SALIRAN SEBERANG PERAI UTARA

NO. PELAN MERANCANG :
TARIKH KELULUSAN :
NO. PELAN BANGUNAN :
TARIKH KELULUSAN :

TAJUK LUKISAN :
PORCH EXTENSION
FIRST FLOOR BEAM & SLAB DETAILS
ROOF BEAM & SLAB DETAILS

THIS DRAWING CONTAINS PROPRIETARY INFORMATION OF JMTC DO NOT REPRODUCE OR COMMUNICATE ITS CONTENT TO THIRD PARTY WITHOUT WRITTEN AUTHORIZATION. THE COPYRIGHT DRAWING SHALL BE THE SOLE INTELLECTUAL PROPERTY AND COPYRIGHT OF JMTC ANY REPRODUCTION AND/OR TRANSMISSION TO ANY FIRM / INDIVIDUAL IN WHOLE OR IN PART IS PROHIBITED WITHOUT PRIOR WRITTEN PERMISSION FROM JMTC.

ARKITEK :




TANDATANGAN JURUTERA PERUNDING :
SAYA MENEGESAHKAN BAHAWA KESEMAJUAN PERINCANGAN INI ADALAH SELURUS DENGAN BRITISH STANDARD CODE OF PRACTICE CP110 (1972) / BS8110 (1972) / BS449 (1959) / BS5950 (1985) / DAN MENERIMA TANGGUNGJAWAB PENUH KE ATAS REKABENTUK DAN PERLAKSANAAN KERJA-KERJA.

DILUKIS OLEH : SHC	DISEMAK OLEH : SSS
SKALA : AS SHOWN	
NO. PROJEK : JMTC-2024002_JPS-EXT	
NO. LUKISAN : 2024002_JPS-EXT/RC/02	
TARIKH : FEB 2024	BIL. LUKISAN : REV :


CONCRETE GRADE, Fcu = 25
CHARACTERISTIC STRENGTH OF REINFORCEMENT, Fy = 460

JABATAN PENGAIRAN DAN SALIRAN

TOILET DETAIL

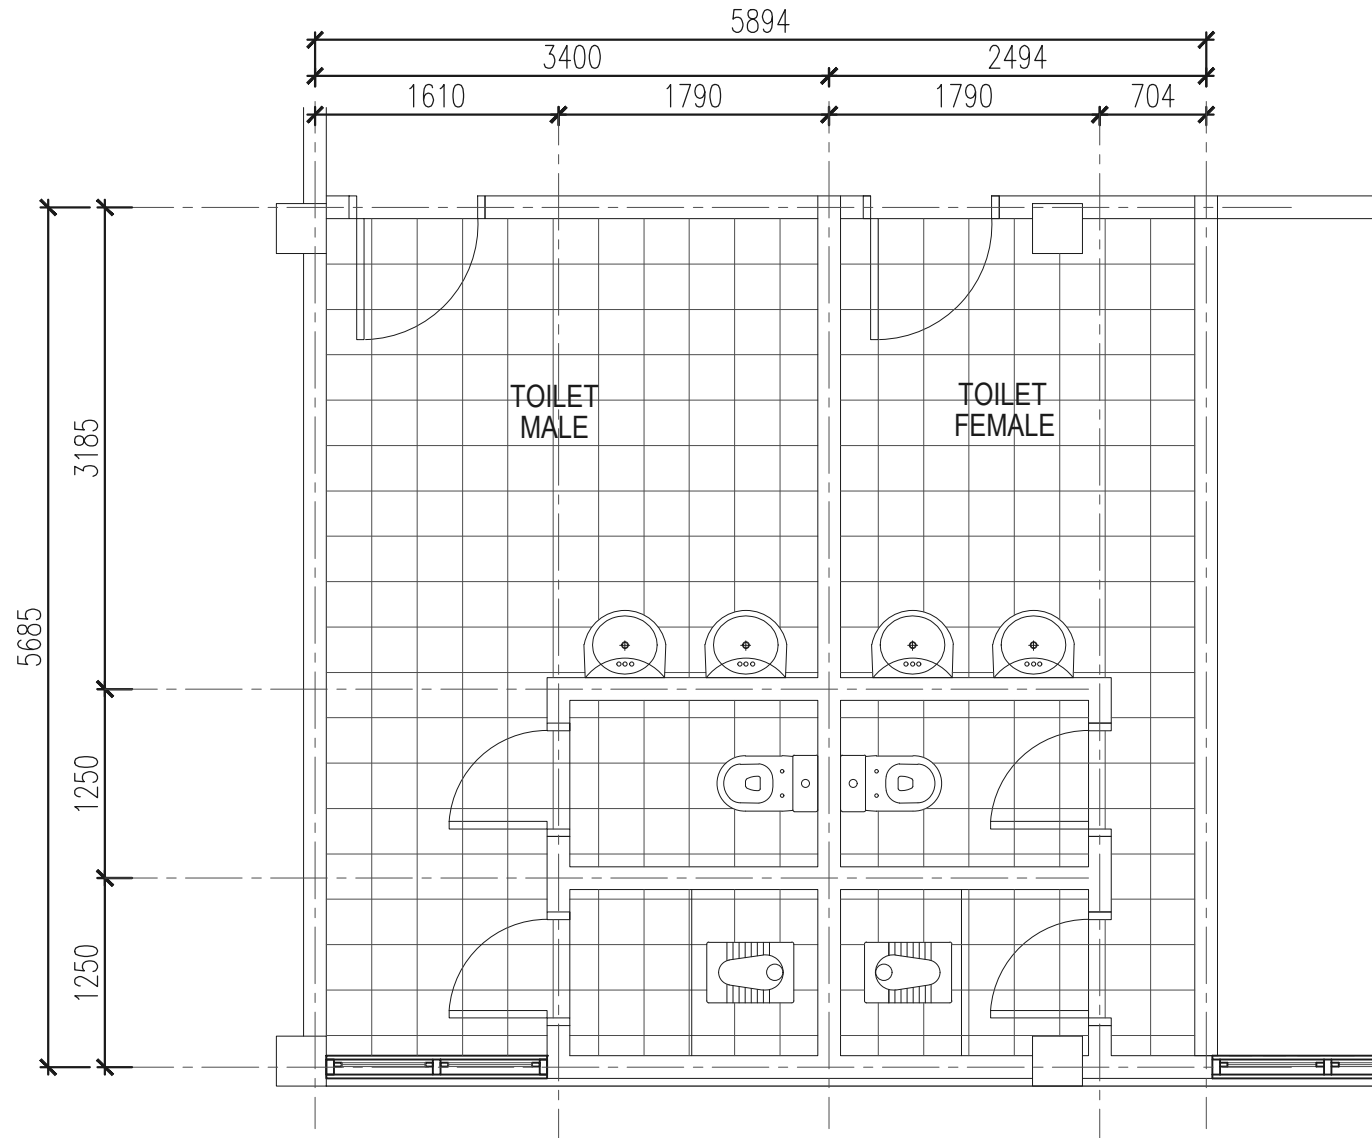

00 1ST FLOOR PLAN (BEFORE)
-- Scale : 1:50

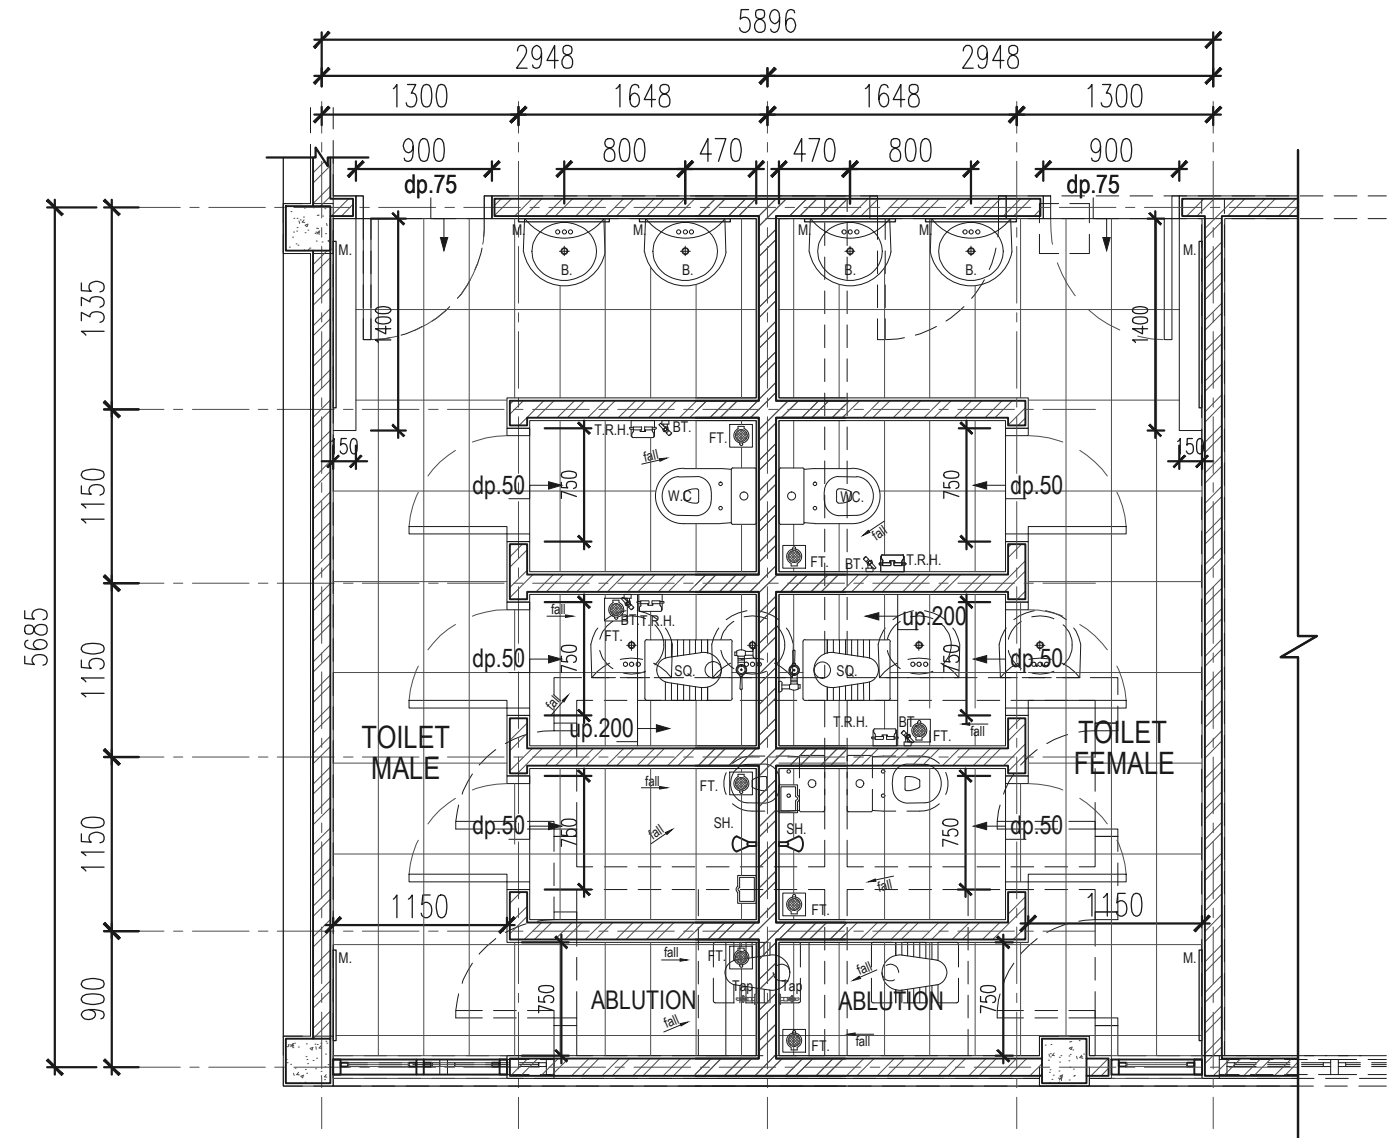

00 1ST FLOOR PLAN (AFTER)
-- Scale : 1:50


LEGEND :

	T.R.H.	TOILET ROLL HOLDER
	B.	BASIN
	FT.	FLOOR TRAP
	W.C.	WATER CLOSET
	BT.	BIDET TAP
	SQ.	SQUATTING PAN
	MV	MECHANICAL VENTILATION
	SOP.	SETTING OUT POINT
	M.	MIRROR


ISSUE OF DRAWING
FEBRUARY 2024
ARCHITA STUDIO

PROJECT TITLE :		PROJECT NO.		NOTE:	
RENOVATION PROJECT JABATAN PENGAIRAN DAN SALIRAN SEBERANG PERAI UTARA		SCALE AS SHOWN		ALL DIMENSION TO BE VERIFIED ON SITE. CONTRACTOR TO SUBMIT SHOP DRAWING FOR APPROVAL PRIOR TO FABRICATION & INSTALLATION	
TITLE :		DRAWN BY		DRAWING NO : TD/02	
TOILET DETAIL : 1ST FLOOR PLAN (BEFORE & AFTER)		CHECKED BY		CONTRACTOR MUST CHECK ALL DIMENSION ON SITE. ONLY FIGURED DIMENSION AREA TO BE WORKED ON. DISCREPANCIES MUST BE REPORTED IMMEDIATELY TO THE ARCHITECT BEFORE PROCEEDING	
		DATE FEBRUARY 2024		 LAHAR IKAN MATI 13200 KEPALA BATAS SEBERANG PERAI UTARA	
		REVISION NO			

JABATAN PENGAIRAN DAN SALIRAN DOOR & WINDOW SCHEDULE

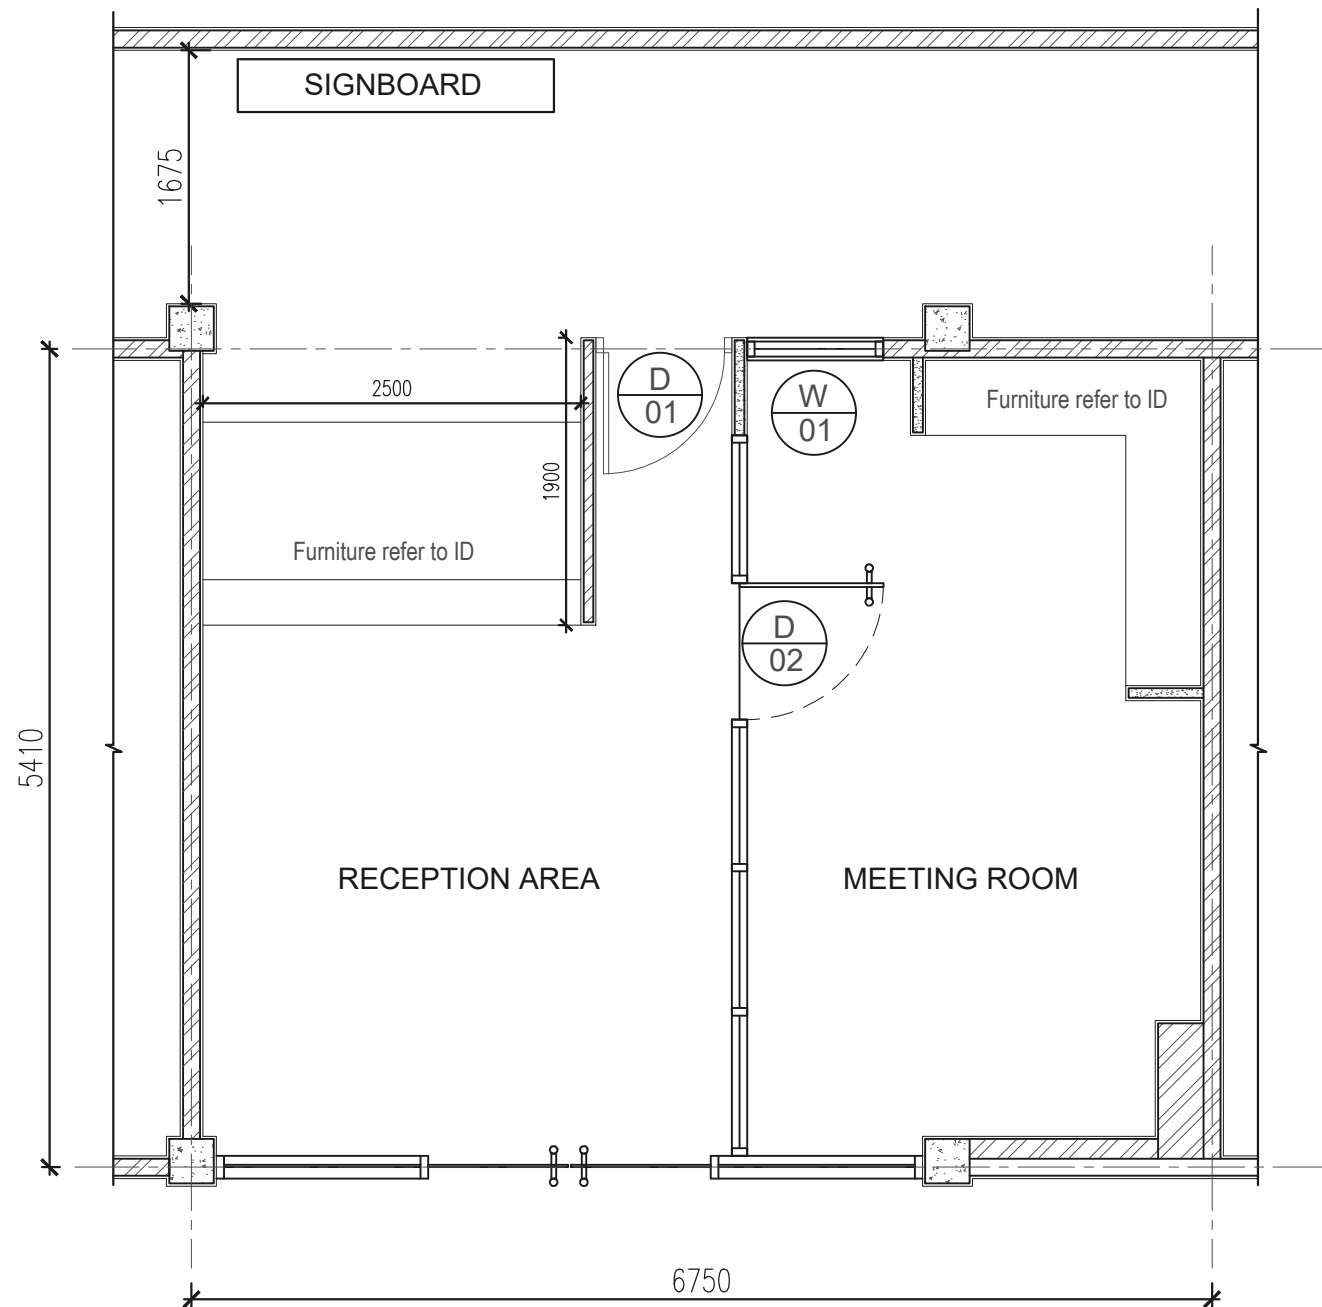

01 GROUND FLOOR PLAN
-- Scale : 1:50

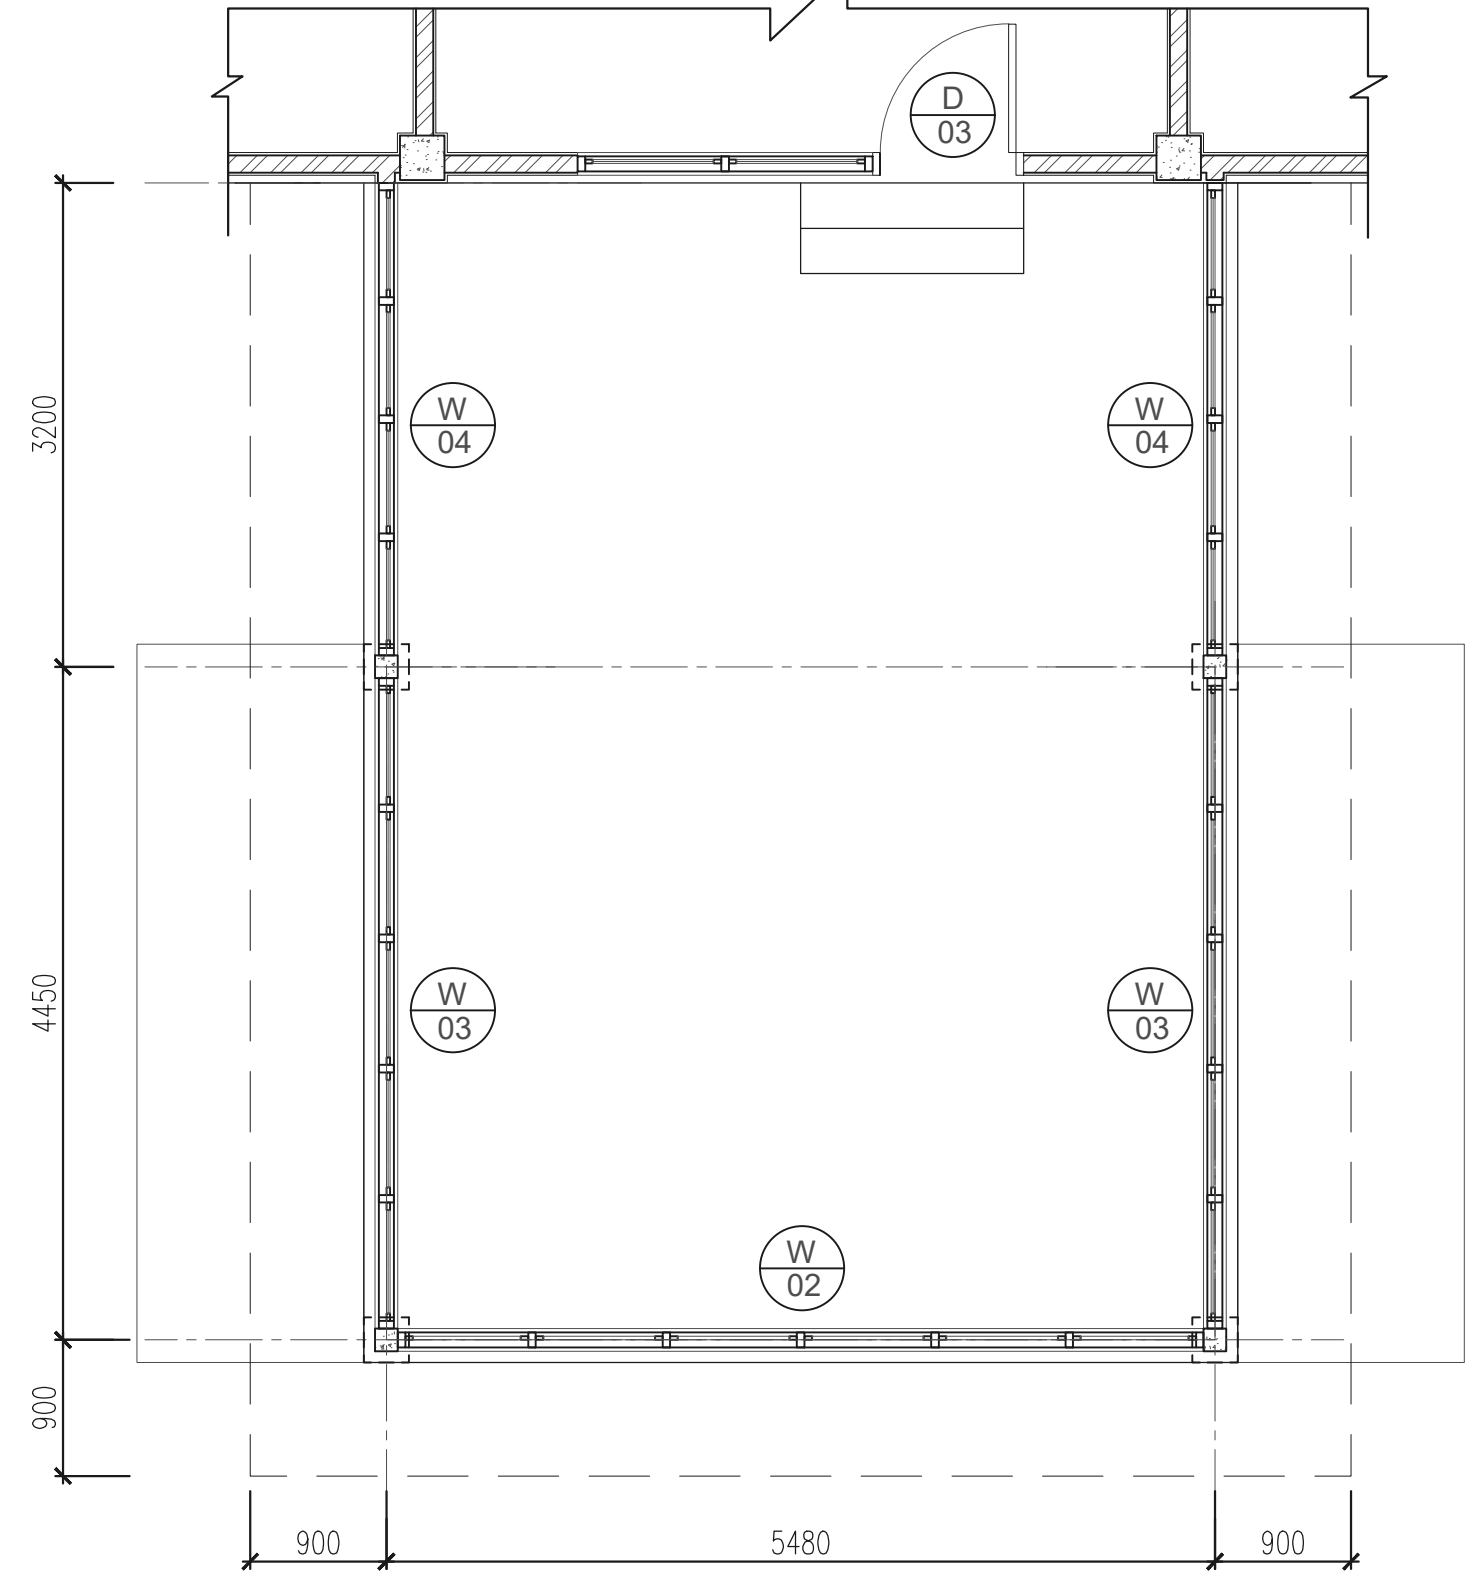

02 FIRST FLOOR PLAN
-- Scale : 1:50

ISSUE OF DRAWING
FEBRUARY 2024
ARCHITA STUDIO

PROJECT TITLE :
RENOVATION PROJECT
**JABATAN PENGAIRAN DAN SALIRAN
SEBERANG PERAI UTARA**

TITLE :
DOOR & WINDOW SCHEDULE : GROUND FLOOR PLAN & FIRST FLOOR PLAN


PROJECT NO.	AS SHOWN
SCALE	
DRAWN BY	
CHECKED BY	
DATE	FEBRUARY 2024
REVISION NO.	

NOTE:
ALL DIMENSION TO BE VERIFIED ON SITE. CONTRACTOR TO SUBMIT SHOP DRAWING FOR APPROVAL PRIOR TO FABRICATION & INSTALLATION

DRAWING NO :
DW/01

CONTRACTOR MUST CHECK ALL DIMENSION ON SITE. ONLY FIGURED DIMENSION AREA TO BE WORKED ON. DISCREPANCIES MUST BE REPORTED IMMEDIATELY TO THE ARCHITECT BEFORE PROCEEDING



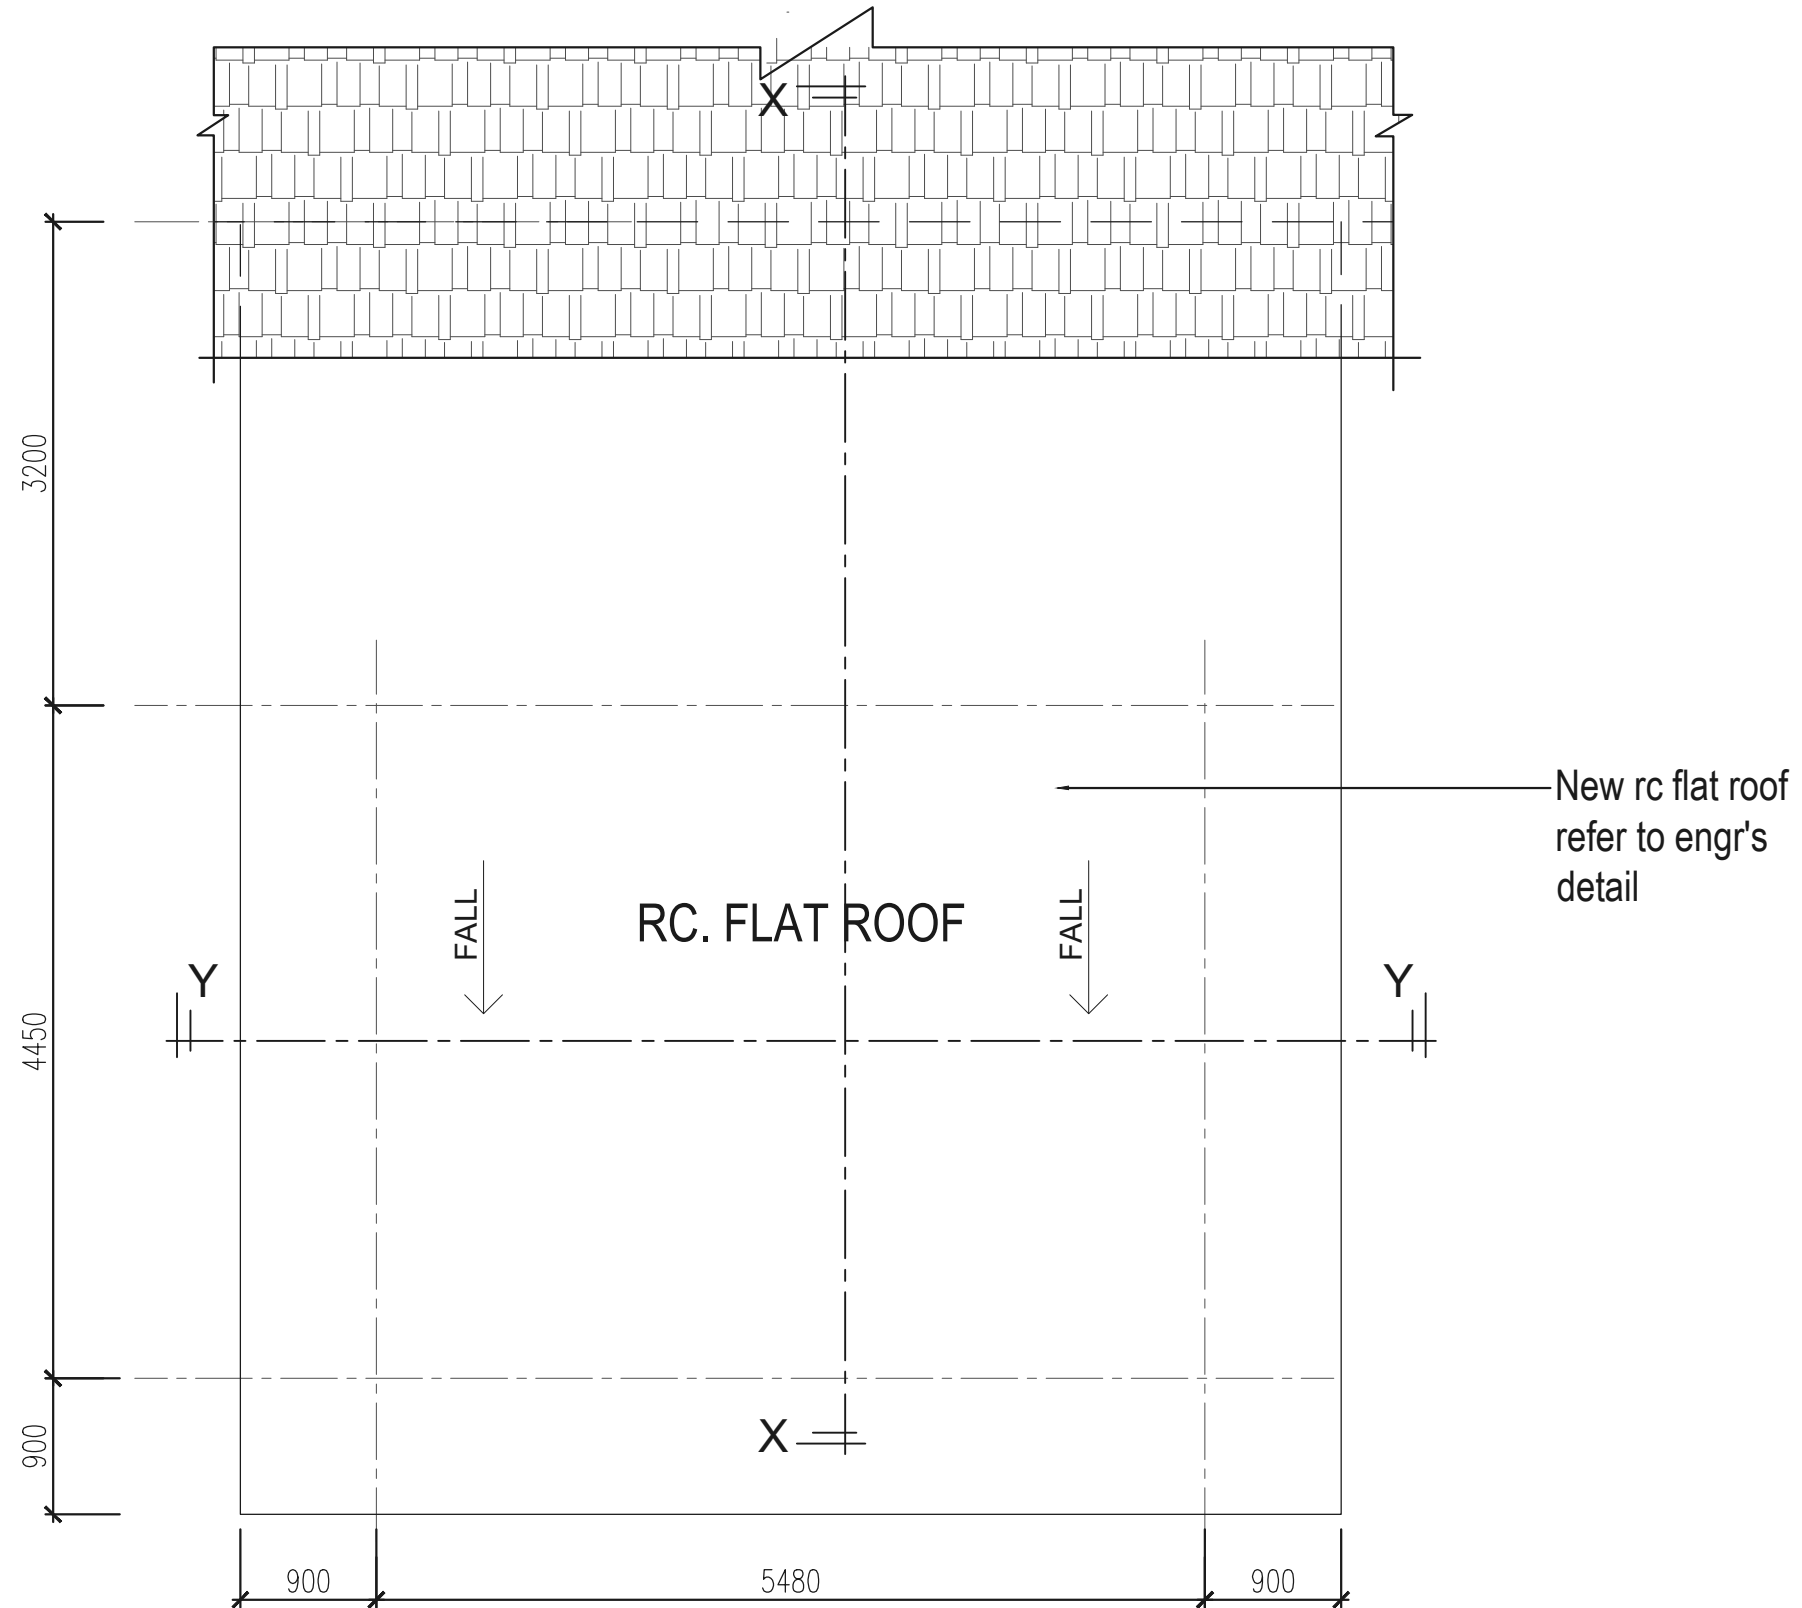

03 **ROOF PLAN**
 -- Scale : 1:35

ISSUE OF DRAWING
FEBRUARY 2024
 ARCHITA STUDIO

PROJECT TITLE :	PROJECT NO.					
RENOVATION PROJECT JABATAN PENGAIRAN DAN SALIRAN SEBERANG PERAI UTARA	SCALE AS SHOWN					
TITLE :	DRAWN BY					
PORCH DETAIL : ROOF PLAN	CHECKED BY					
	DATE FEBRUARY 2024					
	REVISION NO <table border="1"> <tr> <td> </td> <td> </td> <td> </td> <td> </td> <td> </td> </tr> </table>					

NOTE:
 ALL DIMENSION TO BE VERIFIED ON SITE. CONTRACTOR TO SUBMIT SHOP DRAWING FOR APPROVAL PRIOR TO FABRICATION & INSTALLATION


DRAWING NO :
PD/03

CONTRACTOR MUST CHECK ALL DIMENSION ON SITE. ONLY FIGURED DIMENSION AREA TO BE WORKED ON. DISCREPANCIES MUST BE REPORTED IMMEDIATELY TO THE ARCHITECT BEFORE PROCEEDING



JABATAN PENGAIRAN DAN SALIRAN

TOILET DETAIL (MALE) GROUND & 1ST FLOOR

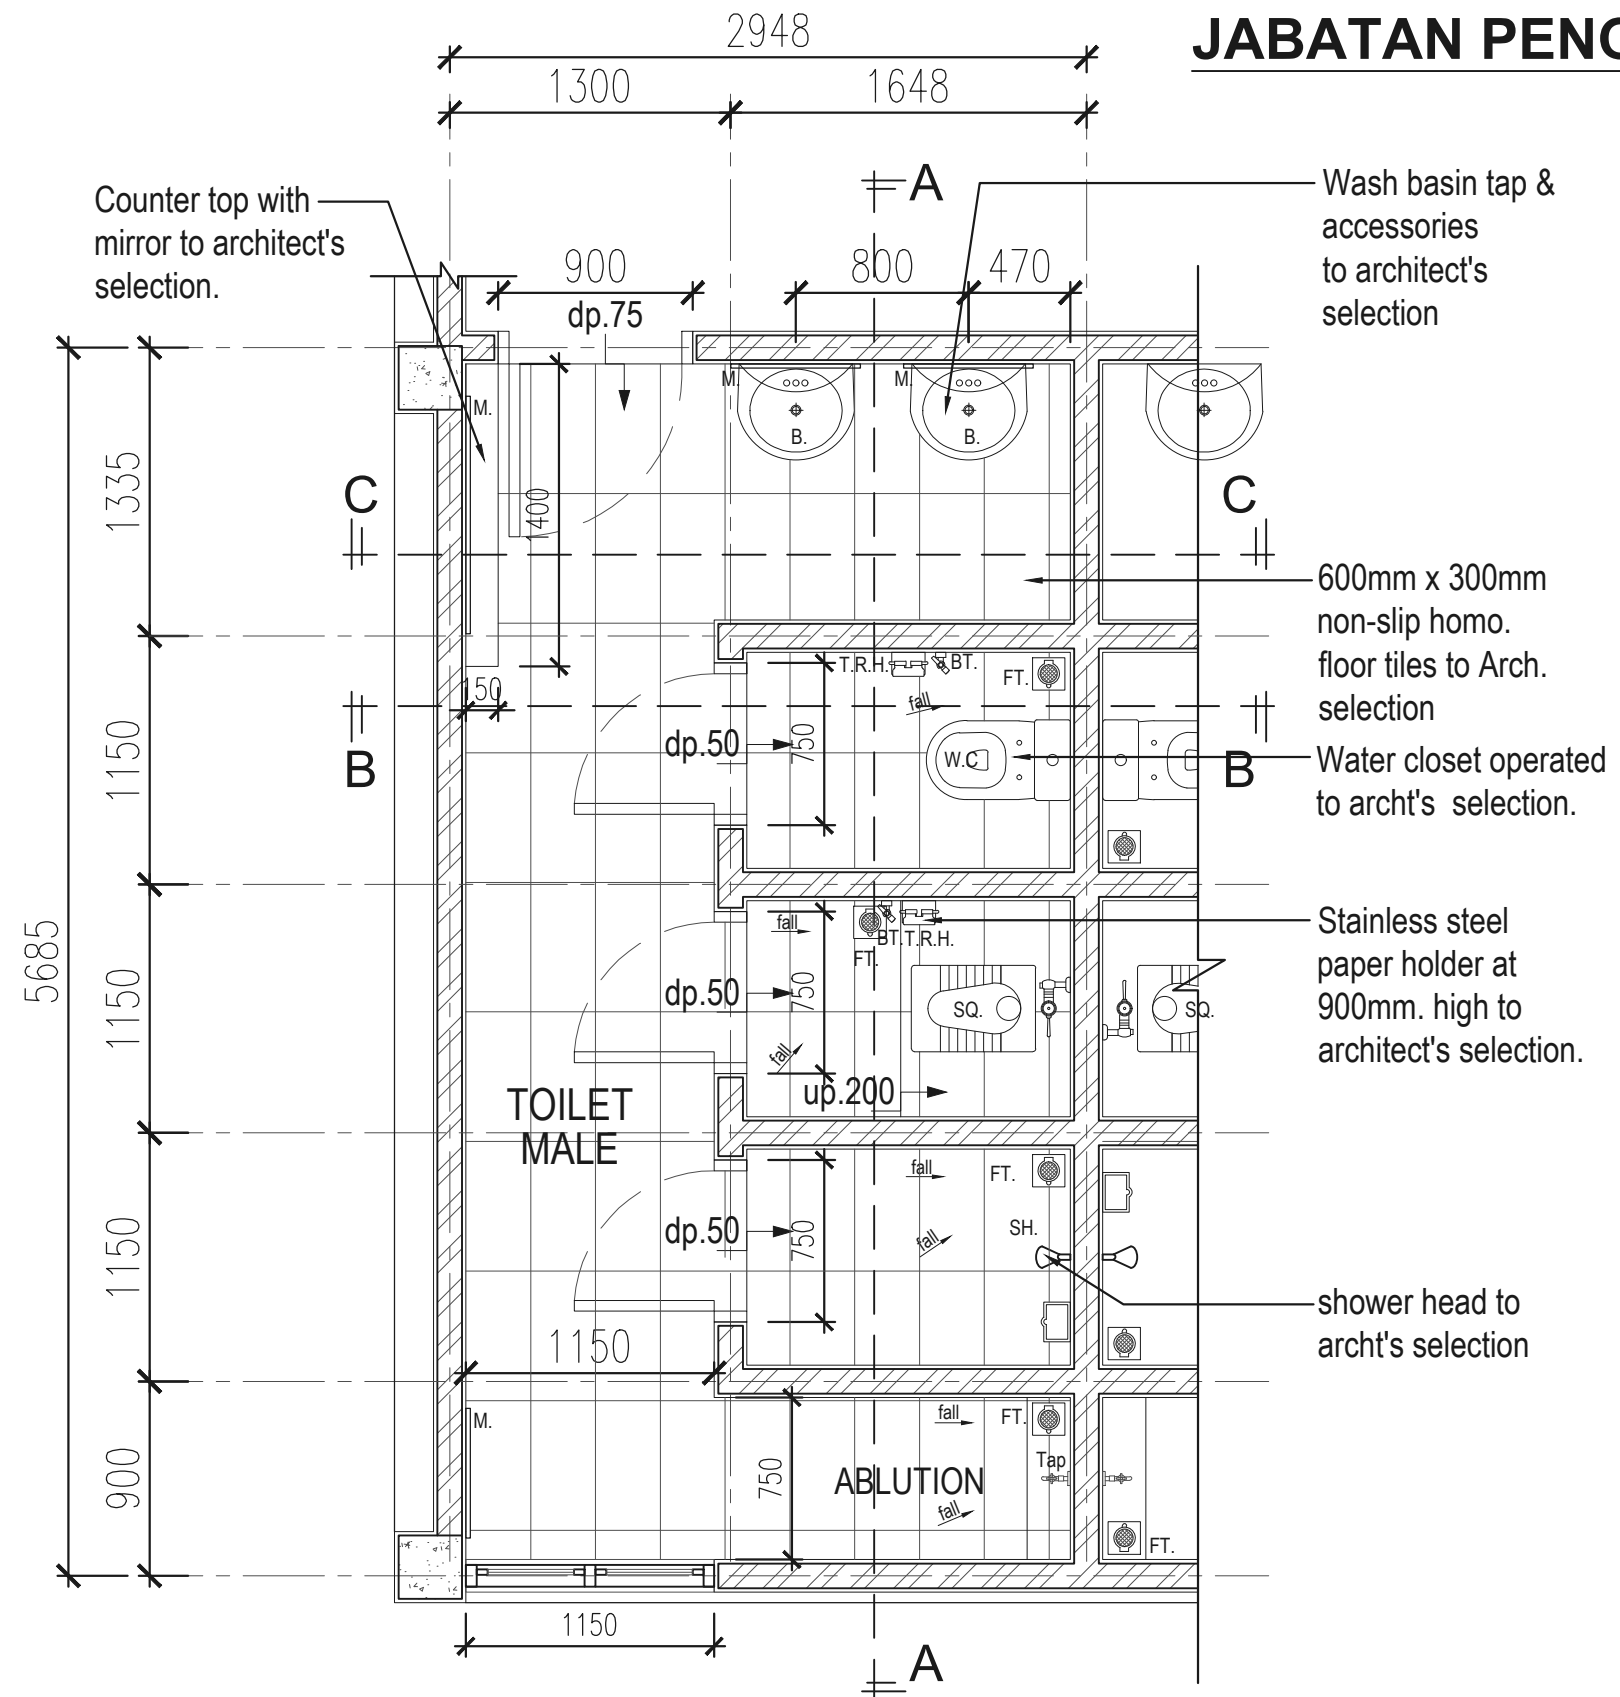

LEGEND :

	T.R.H.	TOILET ROLL HOLDER
	B.	BASIN
	FT.	FLOOR TRAP
	W.C.	WATER CLOSET
	BT.	BIDET TAP
	SQ.	SQUATTING PAN
	MV	MECHANICAL VENTILATION
	SOP.	SETTING OUT POINT
	M.	MIRROR

ISSUE OF DRAWING
FEBRUARY 2024
ARCHITA STUDIO

01 FLOOR PLAN
Scale : 1:35

PROJECT TITLE :
RENOVATION PROJECT
JABATAN PENGAIRAN DAN SALIRAN
SEBERANG PERAI UTARA
TITLE :
TOILET DETAIL : FLOOR PLAN (MALE)





PROJECT NO.	AS SHOWN
SCALE	
DRAWN BY	
CHECKED BY	
DATE	FEBRUARY 2024
REVISION NO.	

NOTE:
ALL DIMENSION TO BE VERIFIED ON SITE. CONTRACTOR TO SUBMIT SHOP DRAWING FOR APPROVAL PRIOR TO FABRICATION & INSTALLATION
DRAWING NO :
TD/03
CONTRACTOR MUST CHECK ALL DIMENSION ON SITE. ONLY FIGURED DIMENSION AREA TO BE WORKED ON. DISCREPANCIES MUST BE REPORTED IMMEDIATELY TO THE ARCHITECT BEFORE PROCEEDING



DOOR & WINDOW SCHEDULE

JABATAN PENGAIRAN DAN SALIRAN

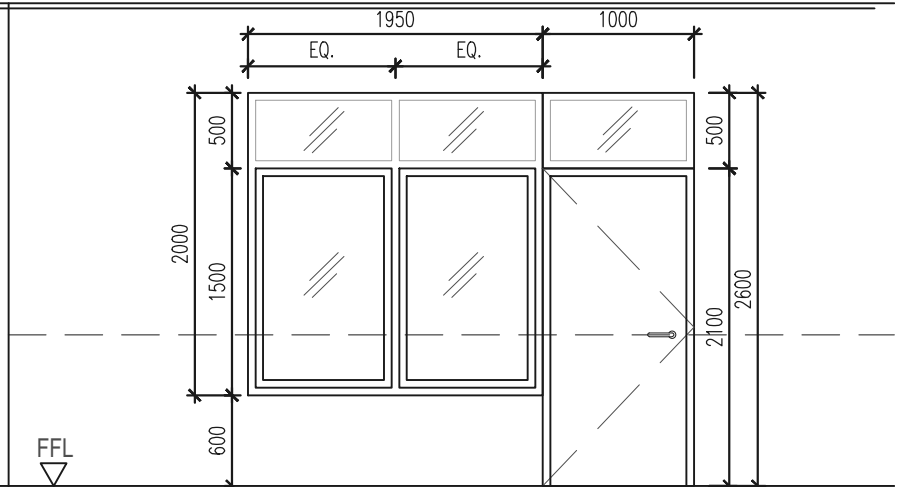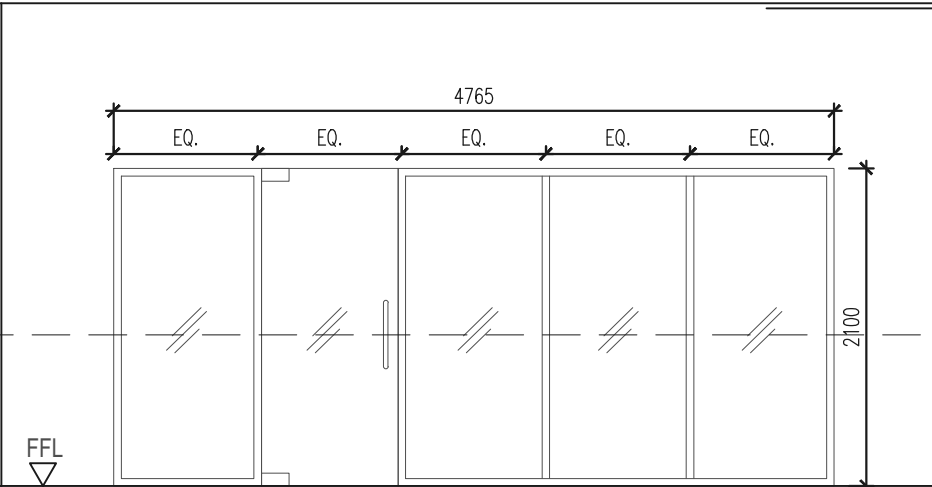
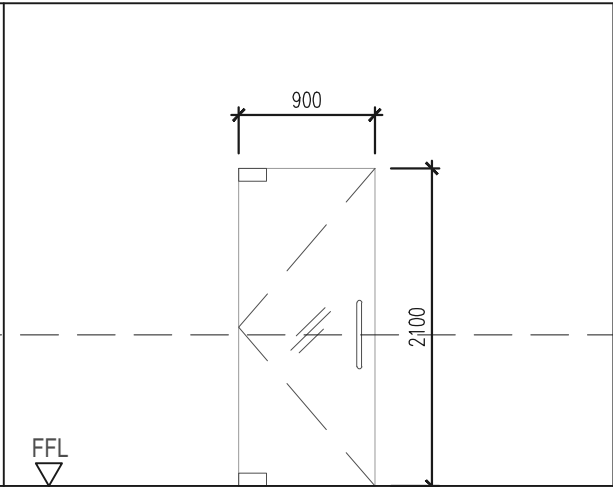
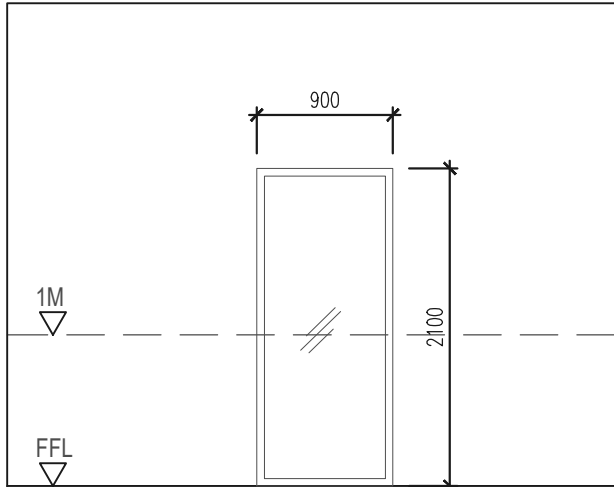


TYPE	$\frac{W}{01}$	SIZE	900 W x 2100 H
FRAME	Metal Frame		
FINISH	Natural anodized alumn. fixed glass window with tinted glass		
LOCATION	Meeting Room		

TYPE	$\frac{D}{01}$	SIZE	900 W x 2100 H
FRAME	Metal Frame		
FINISH	12mm obscure glass swing door to approved shop's drawing & archt's approval.		
LOCATION	Reception Area		

TYPE	$\frac{D}{02}$	SIZE	4765 W x 2100 H
FRAME	Metal Frame		
FINISH	0.8mm thk. alumn. door frame with 12mm obscure glass swing door with fixed glass window panel to approved shop's drawing & archt's approval.		
LOCATION	Reception/Meeting Room		

TYPE	$\frac{D}{03}$	SIZE	1950 W x 2000 H 1000 W x 2590 H
FRAME	Metal Frame		
FINISH	Single Leaf Timber Flush Door semi solid with cylindrical lock & frame c/w 4" stainless steel 304 hinges & casement window with fixed glass		
LOCATION	First Floor		

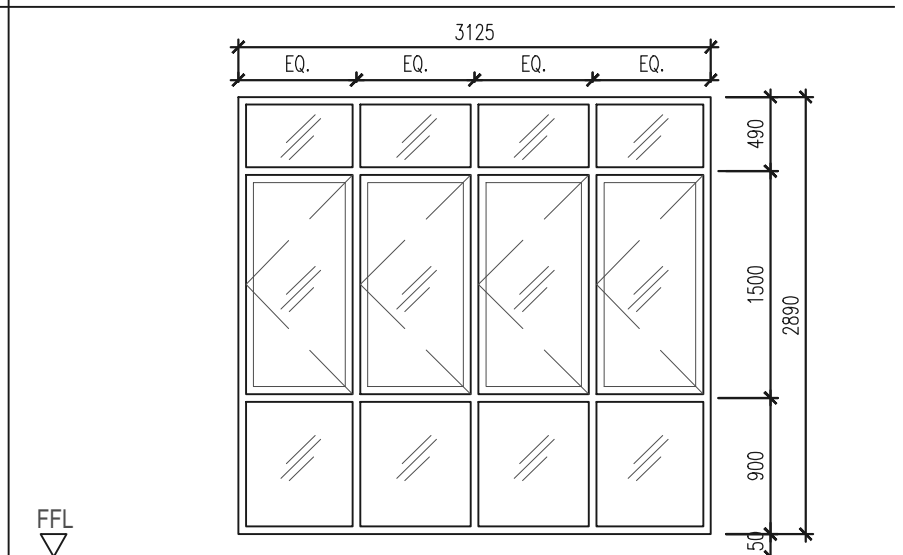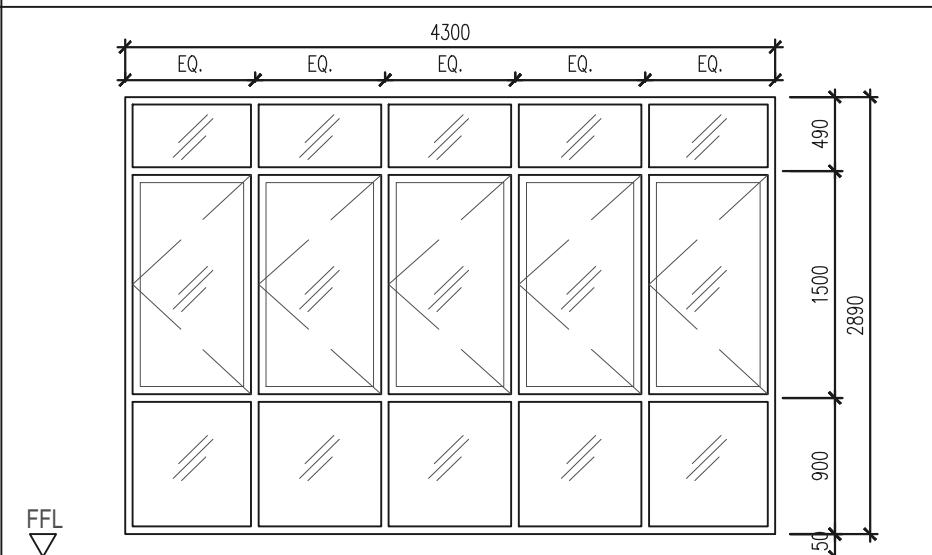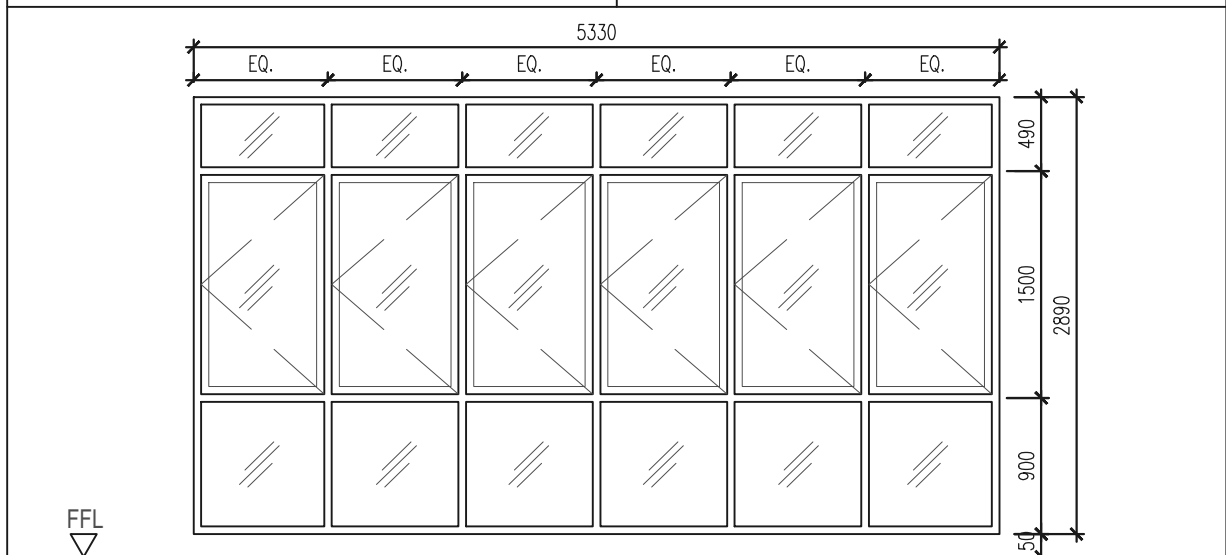

TYPE	$\frac{W}{02}$	SIZE	5330 W x 2890 H
FRAME	Metal Frame		
FINISH	Natural anodized alumn. frame casement window & fixed glass window with tinted glass & complete accessories		
LOCATION	Upper Porch		

TYPE	$\frac{W}{03}$	SIZE	4300 W x 2890 H
FRAME	Metal Frame		
FINISH	Natural anodized alumn. frame casement window & fixed glass window with tinted glass & complete accessories		
LOCATION	Upper Porch		

TYPE	$\frac{W}{04}$	SIZE	3125 W x 2890 H
FRAME	Metal Frame		
FINISH	Natural anodized alumn. frame casement window & fixed glass window with tinted glass & complete accessories		
LOCATION	Upper Porch		

ISSUE OF DRAWING
FEBRUARY 2024
ARCHITA STUDIO

RENOVATION PROJECT
JABATAN PENGAIRAN DAN SALIRAN
SEBERANG PERAI UTARA

TITLE:
DOOR & WINDOW SCHEDULE

PROJECT TITLE :


PROJECT NO.
SCALE
DRAWN BY
CHECKED BY
DATE
REVISION NO

AS SHOWN
FEBRUARY 2024


NOTE:
ALL DIMENSION TO BE VERIFIED ON SITE. CONTRACTOR TO SUBMIT SHOP DRAWING FOR APPROVAL PRIOR TO FABRICATION & INSTALLATION
DRAWING NO :
DW/02
CONTRACTOR MUST CHECK ALL DIMENSION ON SITE. ONLY FIGURED DIMENSION AREA TO BE WORKED ON. DISCREPANCIES MUST BE REPORTED IMMEDIATELY TO THE ARCHITECT BEFORE PROCEEDING




JABATAN PENGAIRAN DAN SALIRAN PORCH DETAIL

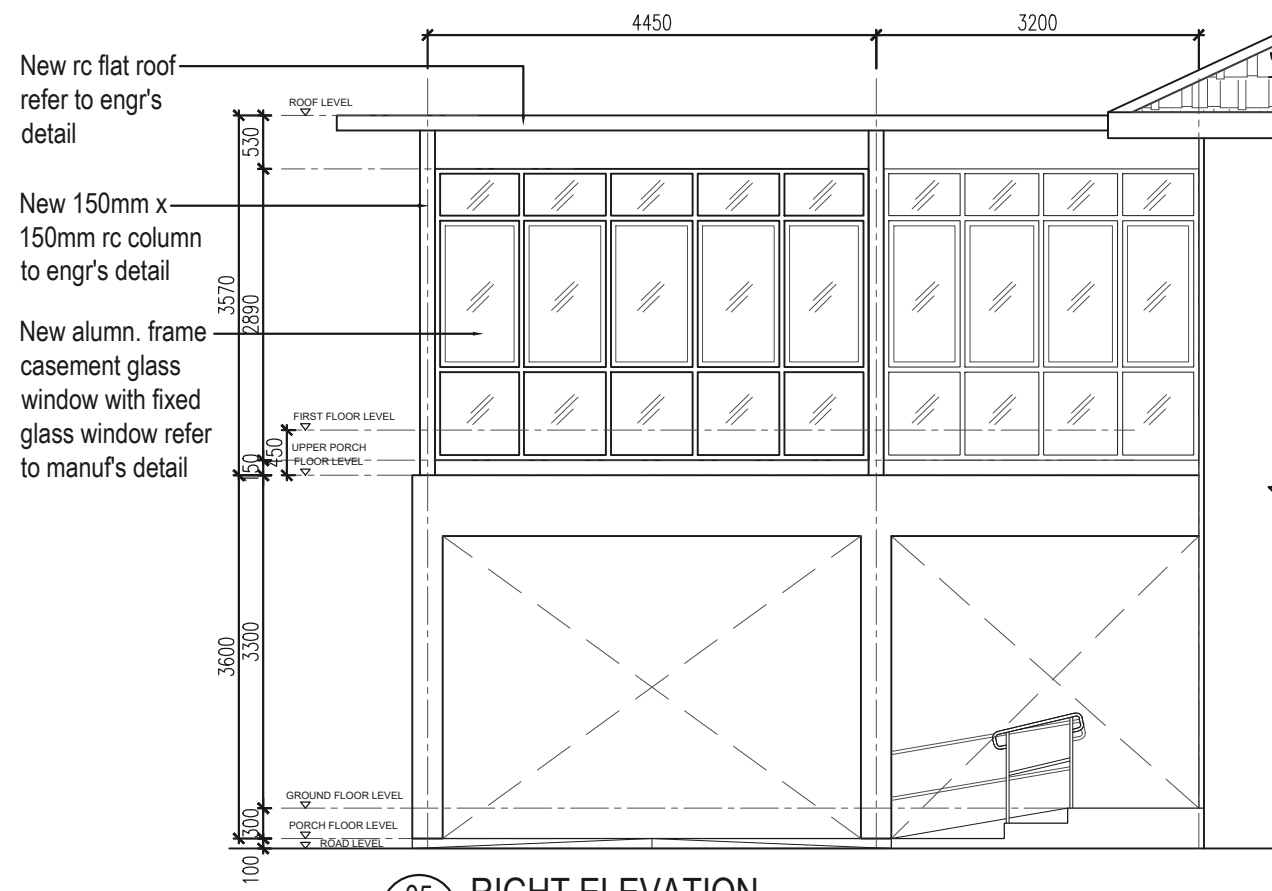

05 RIGHT ELEVATION
Scale : 1:50

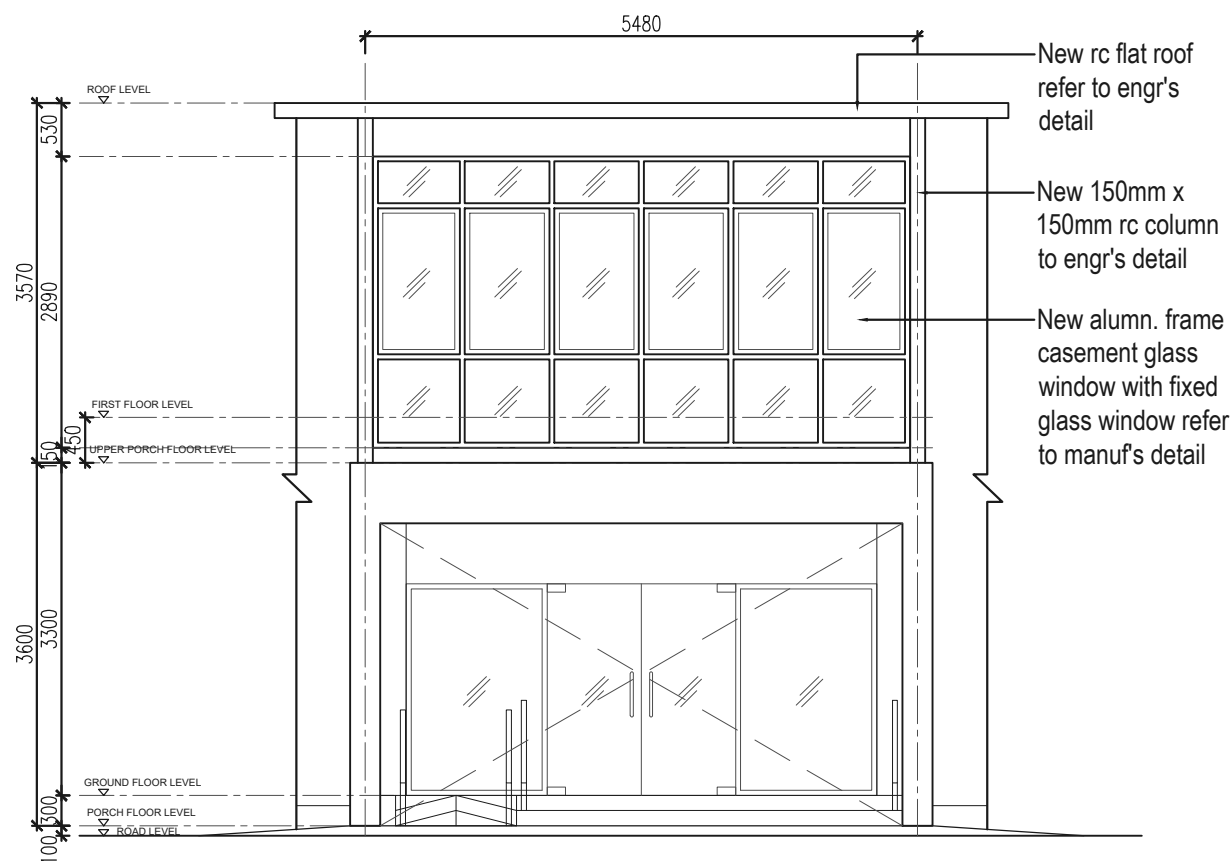

04 FRONT ELEVATION
Scale : 1:50

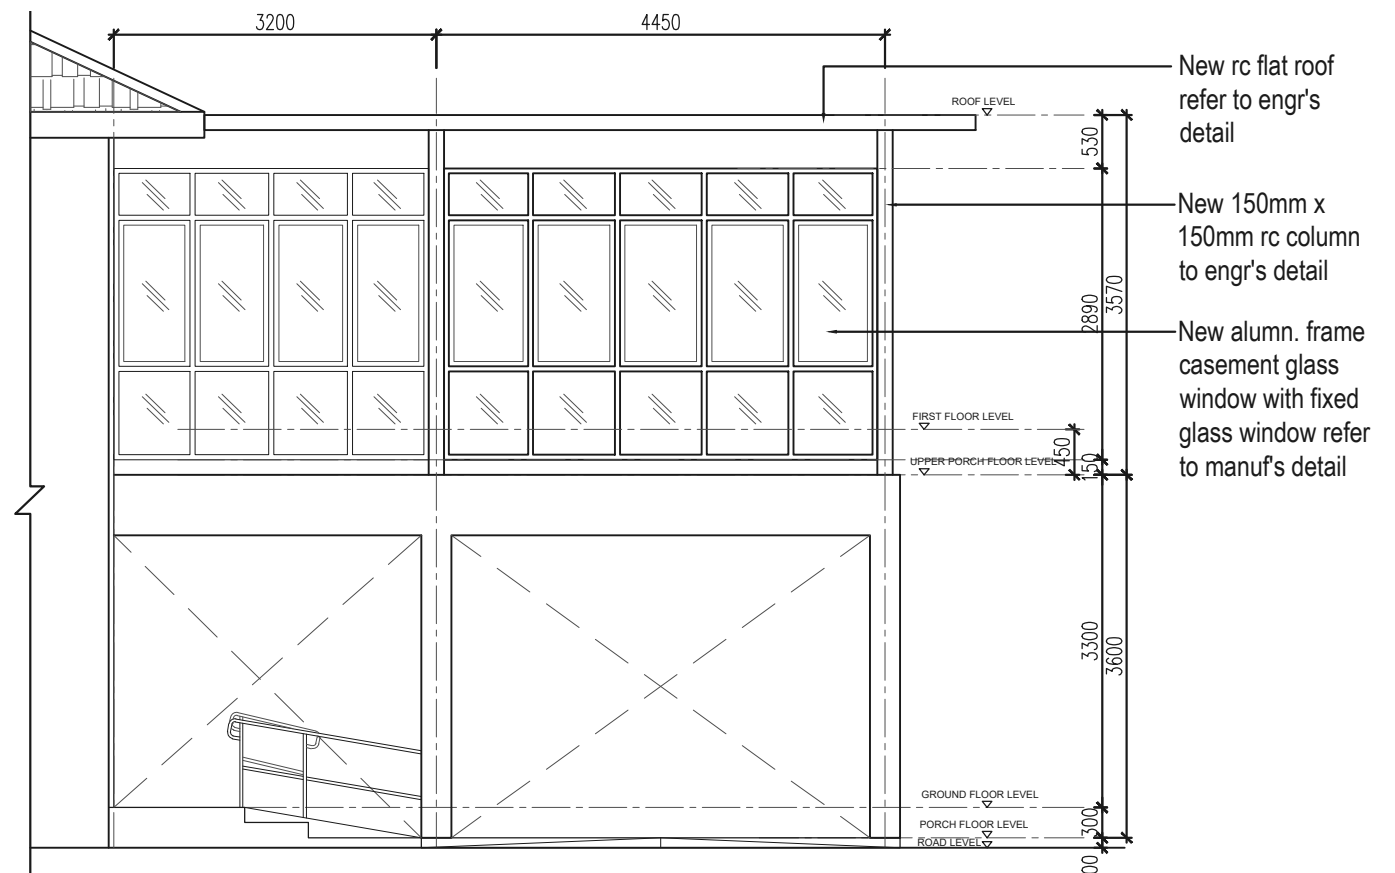

06 LEFT ELEVATION
Scale : 1:50

ISSUE OF DRAWING
FEBRUARY 2024
ARCHITA STUDIO

PROJECT TITLE :

RENOVATION PROJECT
**JABATAN PENGAIRAN DAN SALIRAN
SEBERANG PERAI UTARA**

TITLE :

PORCH DETAIL : FRONT ELEVATION, RIGHT & LEFT ELEVATION

PROJECT NO.
SCALE
DRAWN BY
CHECKED BY
DATE
REVISION NO

AS SHOWN
FEBRUARY 2024

NOTE:
ALL DIMENSION TO BE VERIFIED ON SITE. CONTRACTOR TO SUBMIT SHOP DRAWING FOR APPROVAL PRIOR TO FABRICATION & INSTALLATION


DRAWING NO :
PD/04

CONTRACTOR MUST CHECK ALL DIMENSION ON SITE. ONLY FIGURED DIMENSION AREA TO BE WORKED ON. DISCREPANCIES MUST BE REPORTED IMMEDIATELY TO THE ARCHITECT BEFORE PROCEEDING



JABATAN PENGAIRAN DAN SALIRAN

TOILET DETAIL (MALE) GROUND & 1ST FLOOR

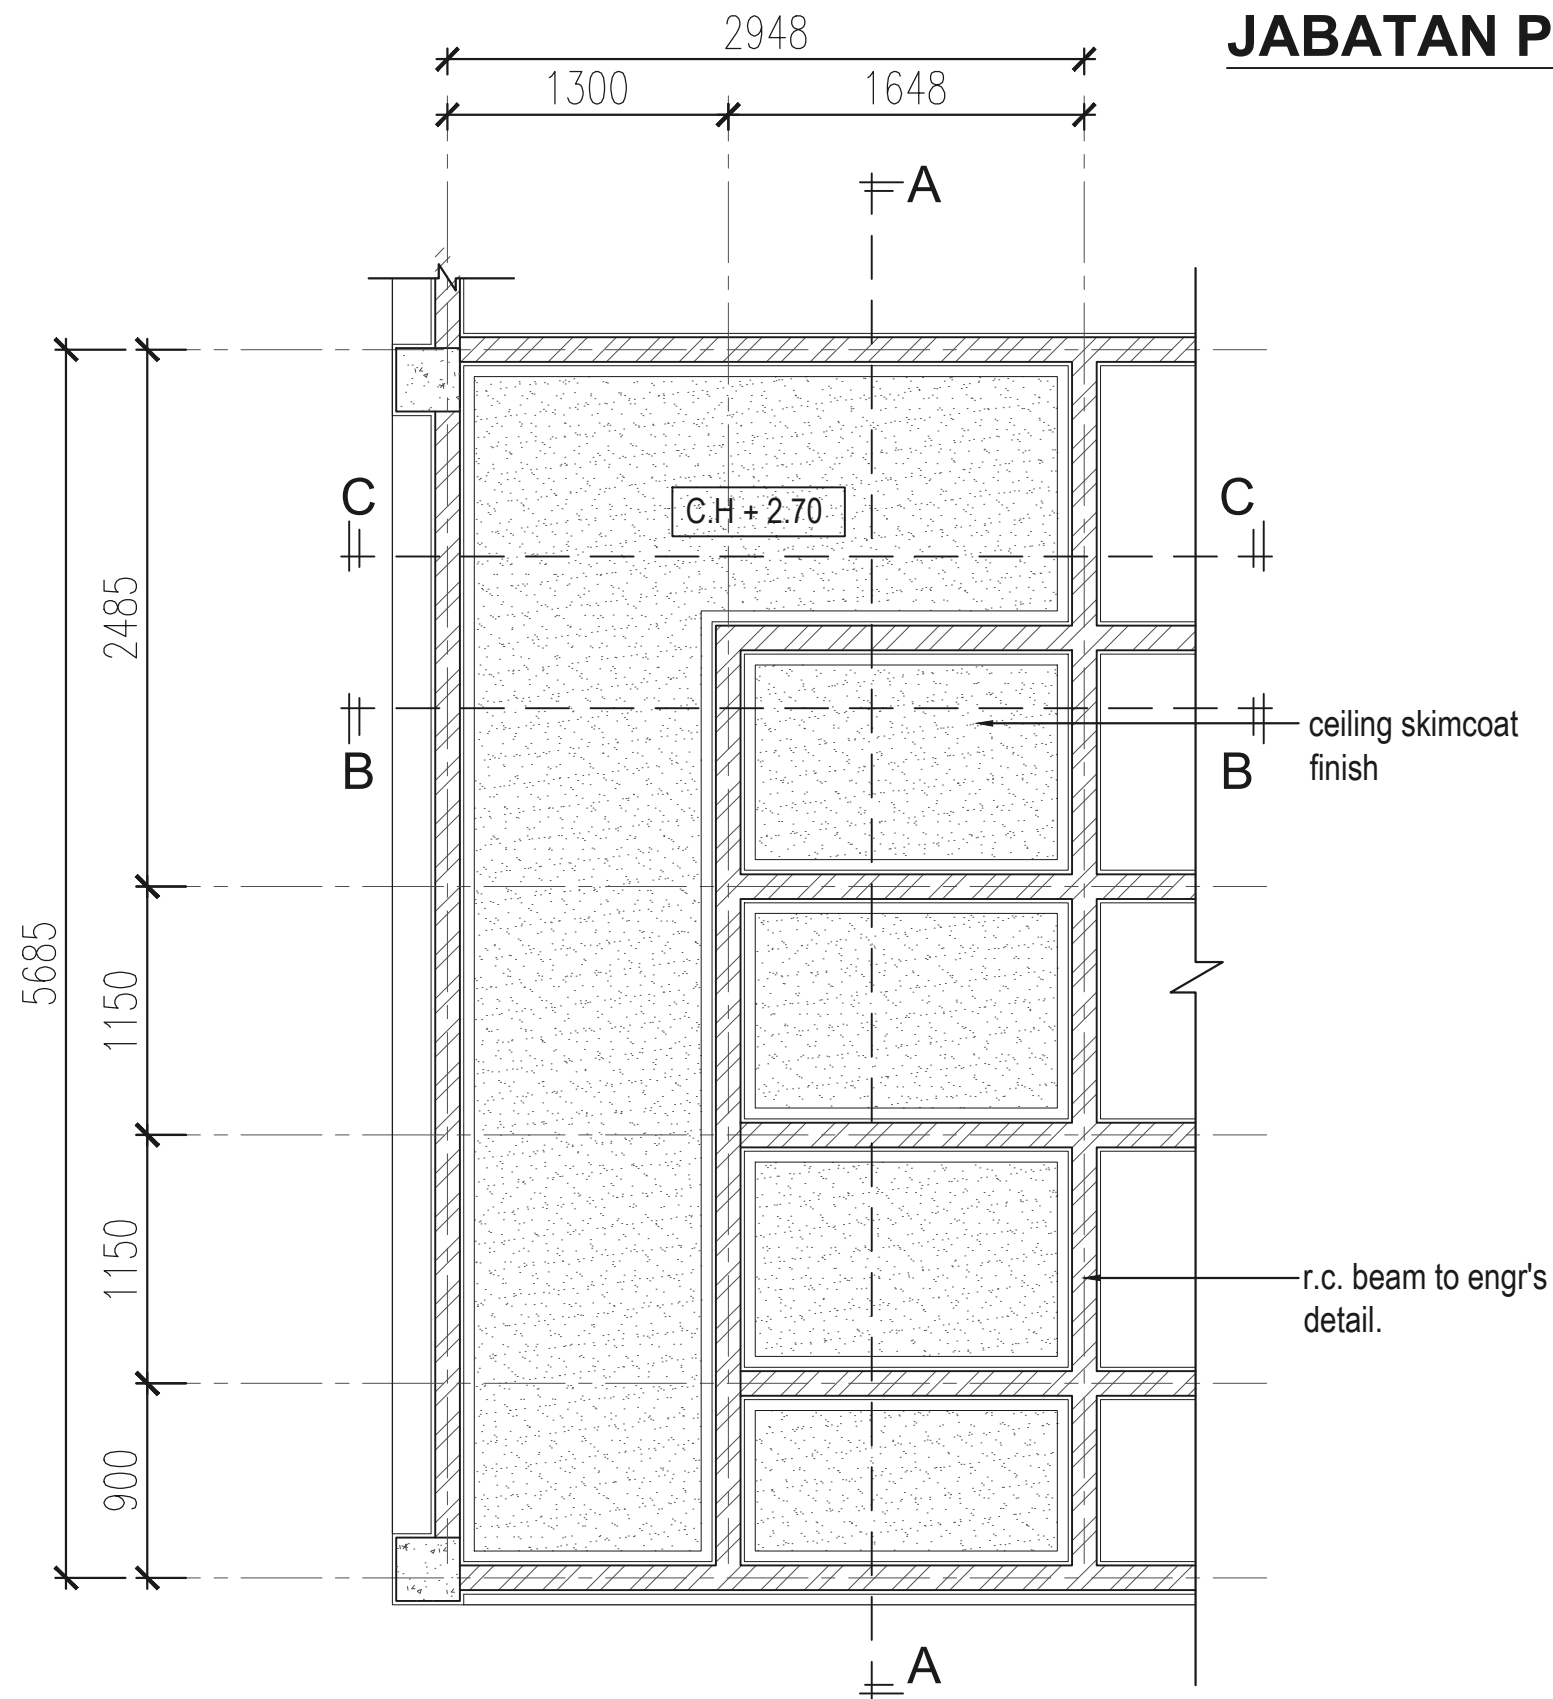

02 REFLECTED CEILING PLAN
Scale : 1:35

LEGEND :

	T.R.H.	TOILET ROLL HOLDER
	B.	BASIN
	FT.	FLOOR TRAP
	W.C.	WATER CLOSET
	BT.	BIDET TAP
	SQ.	SQUATTING PAN
	MV	MECHANICAL VENTILATION
	SOP.	SETTING OUT POINT
	M.	MIRROR

ISSUE OF DRAWING
FEBRUARY 2024
ARCHITA STUDIO

TOILET DETAIL : REFLECTED CEILING PLAN (MALE)

PROJECT TITLE :

RENOVATION PROJECT
**JABATAN PENGAIRAN DAN SALIRAN
SEBERANG PERAI UTARA**

TITLE :

PROJECT NO.

SCALE

DRAWN BY

CHECKED BY

DATE

REVISION NO

AS SHOWN

FEBRUARY 2024

--	--	--	--

NOTE:

ALL DIMENSION TO BE VERIFIED ON SITE. CONTRACTOR TO SUBMIT SHOP DRAWING FOR APPROVAL PRIOR TO FABRICATION & INSTALLATION

DRAWING NO :



TD/04

CONTRACTOR MUST CHECK ALL DIMENSION ON SITE. ONLY FIGURED DIMENSION AREA TO BE WORKED ON. DISCREPANCIES MUST BE REPORTED IMMEDIATELY TO THE ARCHITECT BEFORE PROCEEDING



JABATAN PENGAIRAN DAN SALIRAN

PORCH DETAIL

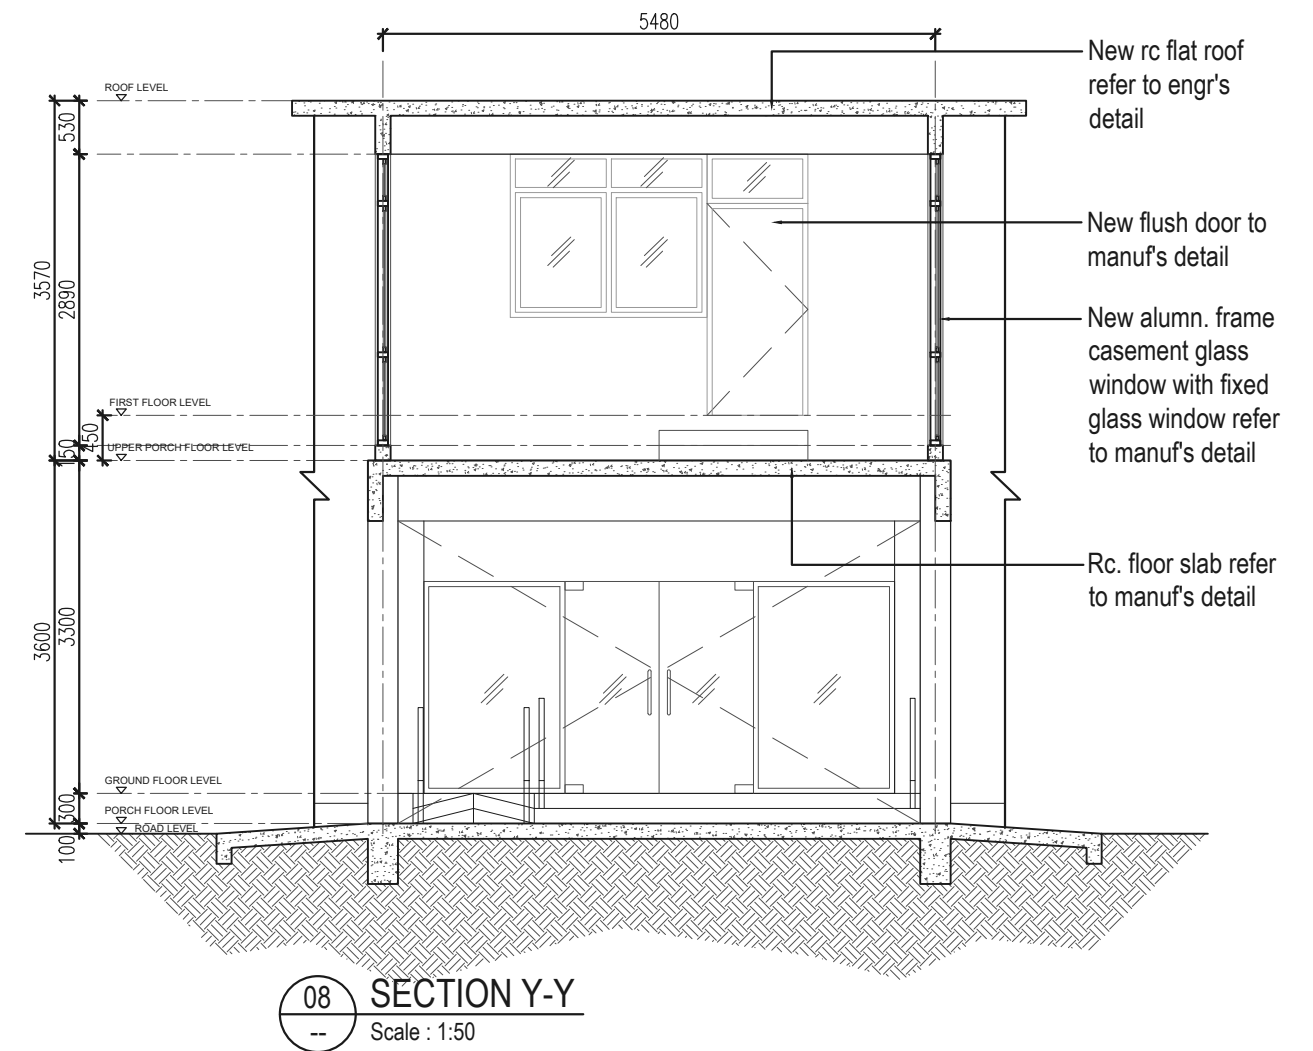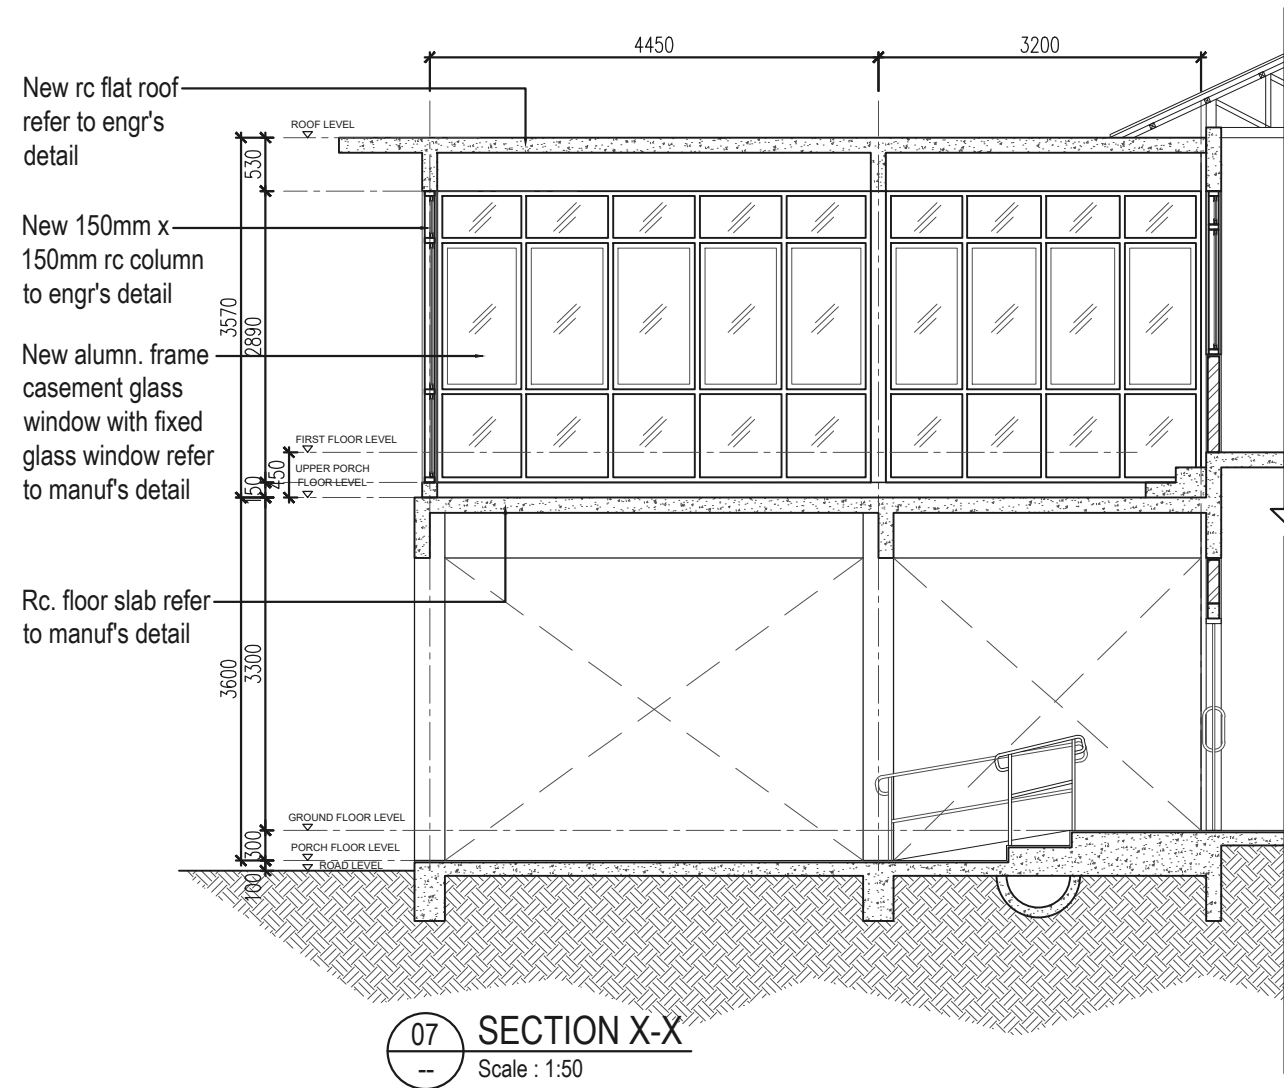

ISSUE OF DRAWING
FEBRUARY 2024
ARCHITA STUDIO

PROJECT TITLE :
RENOVATION PROJECT
**JABATAN PENGAIRAN DAN SALIRAN
SEBERANG PERAI UTARA**
TITLE :
PORCH DETAIL : SECTION X-X & SECTION Y-Y


PROJECT NO.
SCALE AS SHOWN
DRAWN BY
CHECKED BY
DATE FEBRUARY 2024
REVISION NO

NOTE:
ALL DIMENSION TO BE VERIFIED ON SITE. CONTRACTOR TO SUBMIT SHOP DRAWING FOR APPROVAL PRIOR TO FABRICATION & INSTALLATION
DRAWING NO :
PD/05
CONTRACTOR MUST CHECK ALL DIMENSION ON SITE. ONLY FIGURED DIMENSION AREA TO BE WORKED ON. DISCREPANCIES MUST BE REPORTED IMMEDIATELY TO THE ARCHITECT BEFORE PROCEEDING



JABATAN PENGAIRAN DAN SALIRAN

TOILET DETAIL (MALE) GROUND & 1ST FLOOR

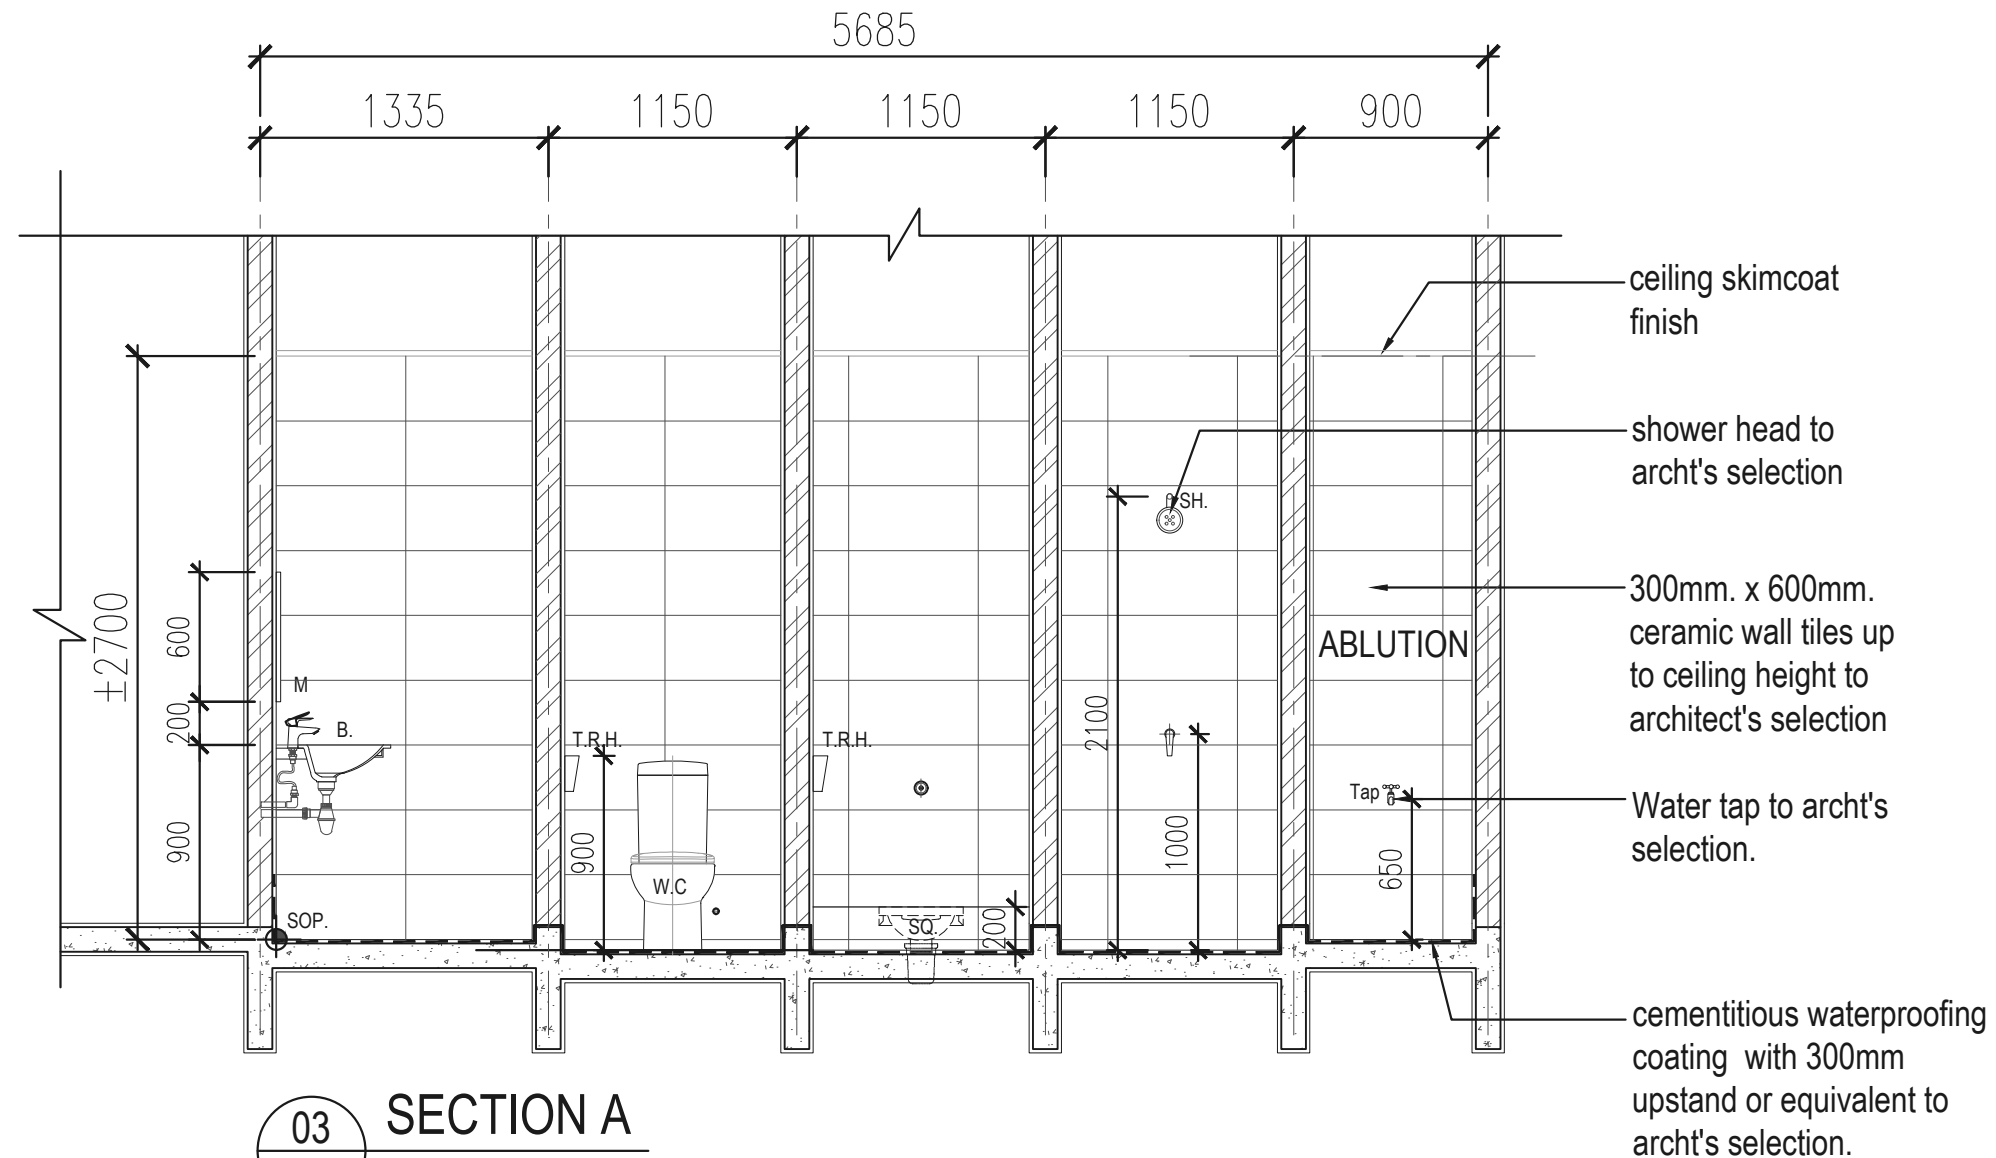

03 SECTION A
Scale : 1:35

LEGEND :

	T.R.H.	TOILET ROLL HOLDER
	B.	BASIN
	FT.	FLOOR TRAP
	W.C.	WATER CLOSET
	BT.	BIDET TAP
	SQ.	SQUATTING PAN
	MV	MECHANICAL VENTILATION
	SOP.	SETTING OUT POINT
	M.	MIRROR


ISSUE OF DRAWING
FEBRUARY 2024
ARCHITA STUDIO

PROJECT TITLE :		PROJECT NO.	NOTE:
RENOVATION PROJECT JABATAN PENGAIRAN DAN SALIRAN SEBERANG PERAI UTARA		SCALE	ALL DIMENSION TO BE VERIFIED ON SITE. CONTRACTOR TO SUBMIT SHOP DRAWING FOR APPROVAL PRIOR TO FABRICATION & INSTALLATION
TITLE :		DRAWN BY	DRAWING NO : TD/05
TOILET DETAIL : SECTION A (MALE)		CHECKED BY	CONTRACTOR MUST CHECK ALL DIMENSION ON SITE. ONLY FIGURED DIMENSION AREA TO BE WORKED ON. DISCREPANCIES MUST BE REPORTED IMMEDIATELY TO THE ARCHITECT BEFORE PROCEEDING
		DATE	
		REVISION NO	
		FEBRUARY 2024	
		AS SHOWN	




JABATAN PENGAIRAN DAN SALIRAN

TOILET DETAIL (MALE) GROUND & 1ST FLOOR

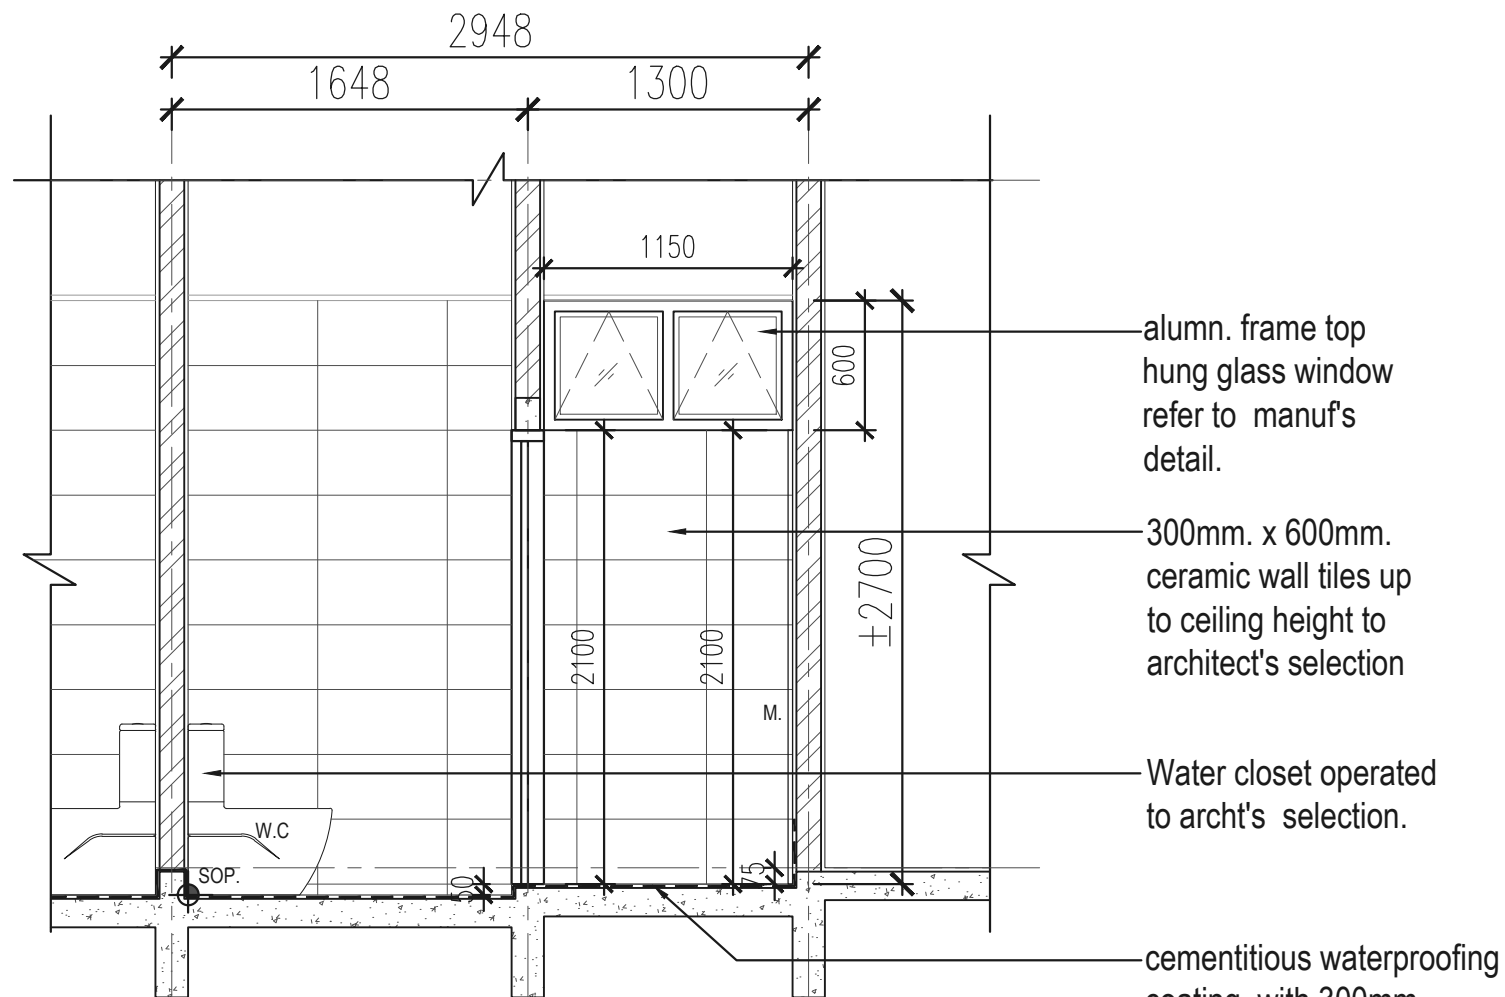

04 SECTION B
-- Scale : 1:35

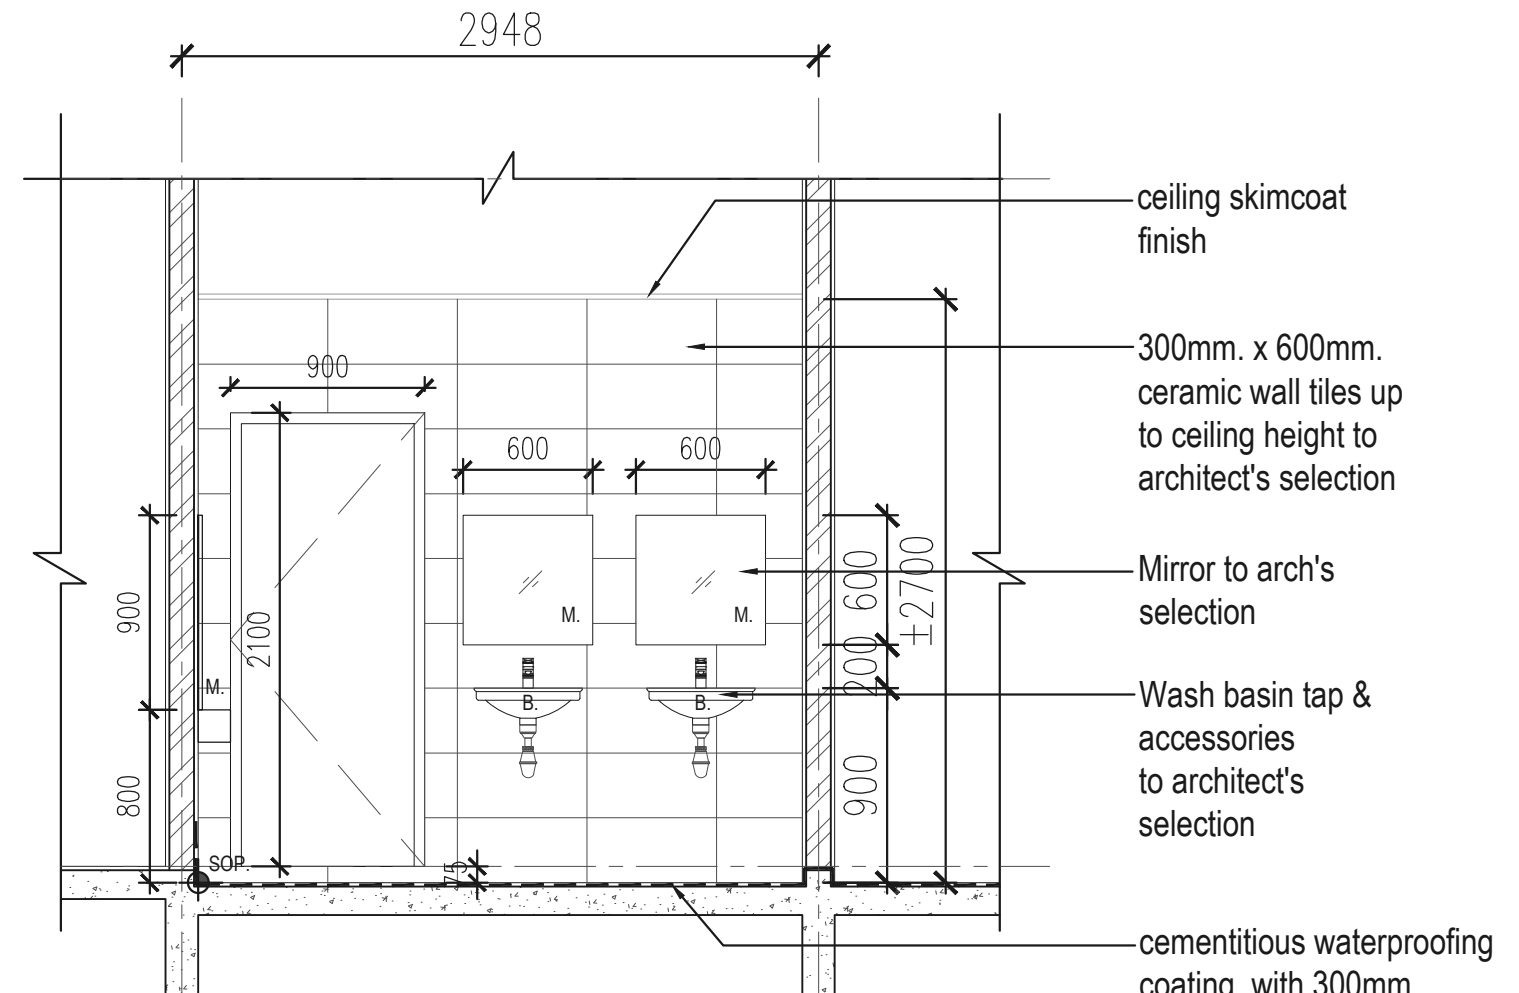

05 SECTION C
-- Scale : 1:35

LEGEND :


	T.R.H.	TOILET ROLL HOLDER
	B.	BASIN
	FT.	FLOOR TRAP
	W.C.	WATER CLOSET
	BT.	BIDET TAP
	SQ.	SQUATTING PAN
	MV	MECHANICAL VENTILATION
	SOP.	SETTING OUT POINT
	M.	MIRROR

ISSUE OF DRAWING
FEBRUARY 2024
ARCHITA STUDIO

PROJECT TITLE :		PROJECT NO.	NOTE:	 LAHAR IKAN MATI 13200 KEPALA BATAS SEBERANG PERAI UTARA
RENOVATION PROJECT JABATAN PENGAIRAN DAN SALIRAN SEBERANG PERAI UTARA		SCALE	AS SHOWN	
TITLE :		DRAWN BY	DRAWING NO : TD/06	
TOILET DETAIL : SECTION B & C (MALE)		CHECKED BY	CONTRACTOR MUST CHECK ALL DIMENSION ON SITE. ONLY FIGURED DIMENSION AREA TO BE WORKED ON. DISCREPANCIES MUST BE REPORTED IMMEDIATELY TO THE ARCHITECT BEFORE PROCEEDING	
		DATE	FEBRUARY 2024	
		REVISION NO		

JABATAN PENGAIRAN DAN SALIRAN

TOILET DETAIL (FEMALE) GROUND & 1ST FLOOR

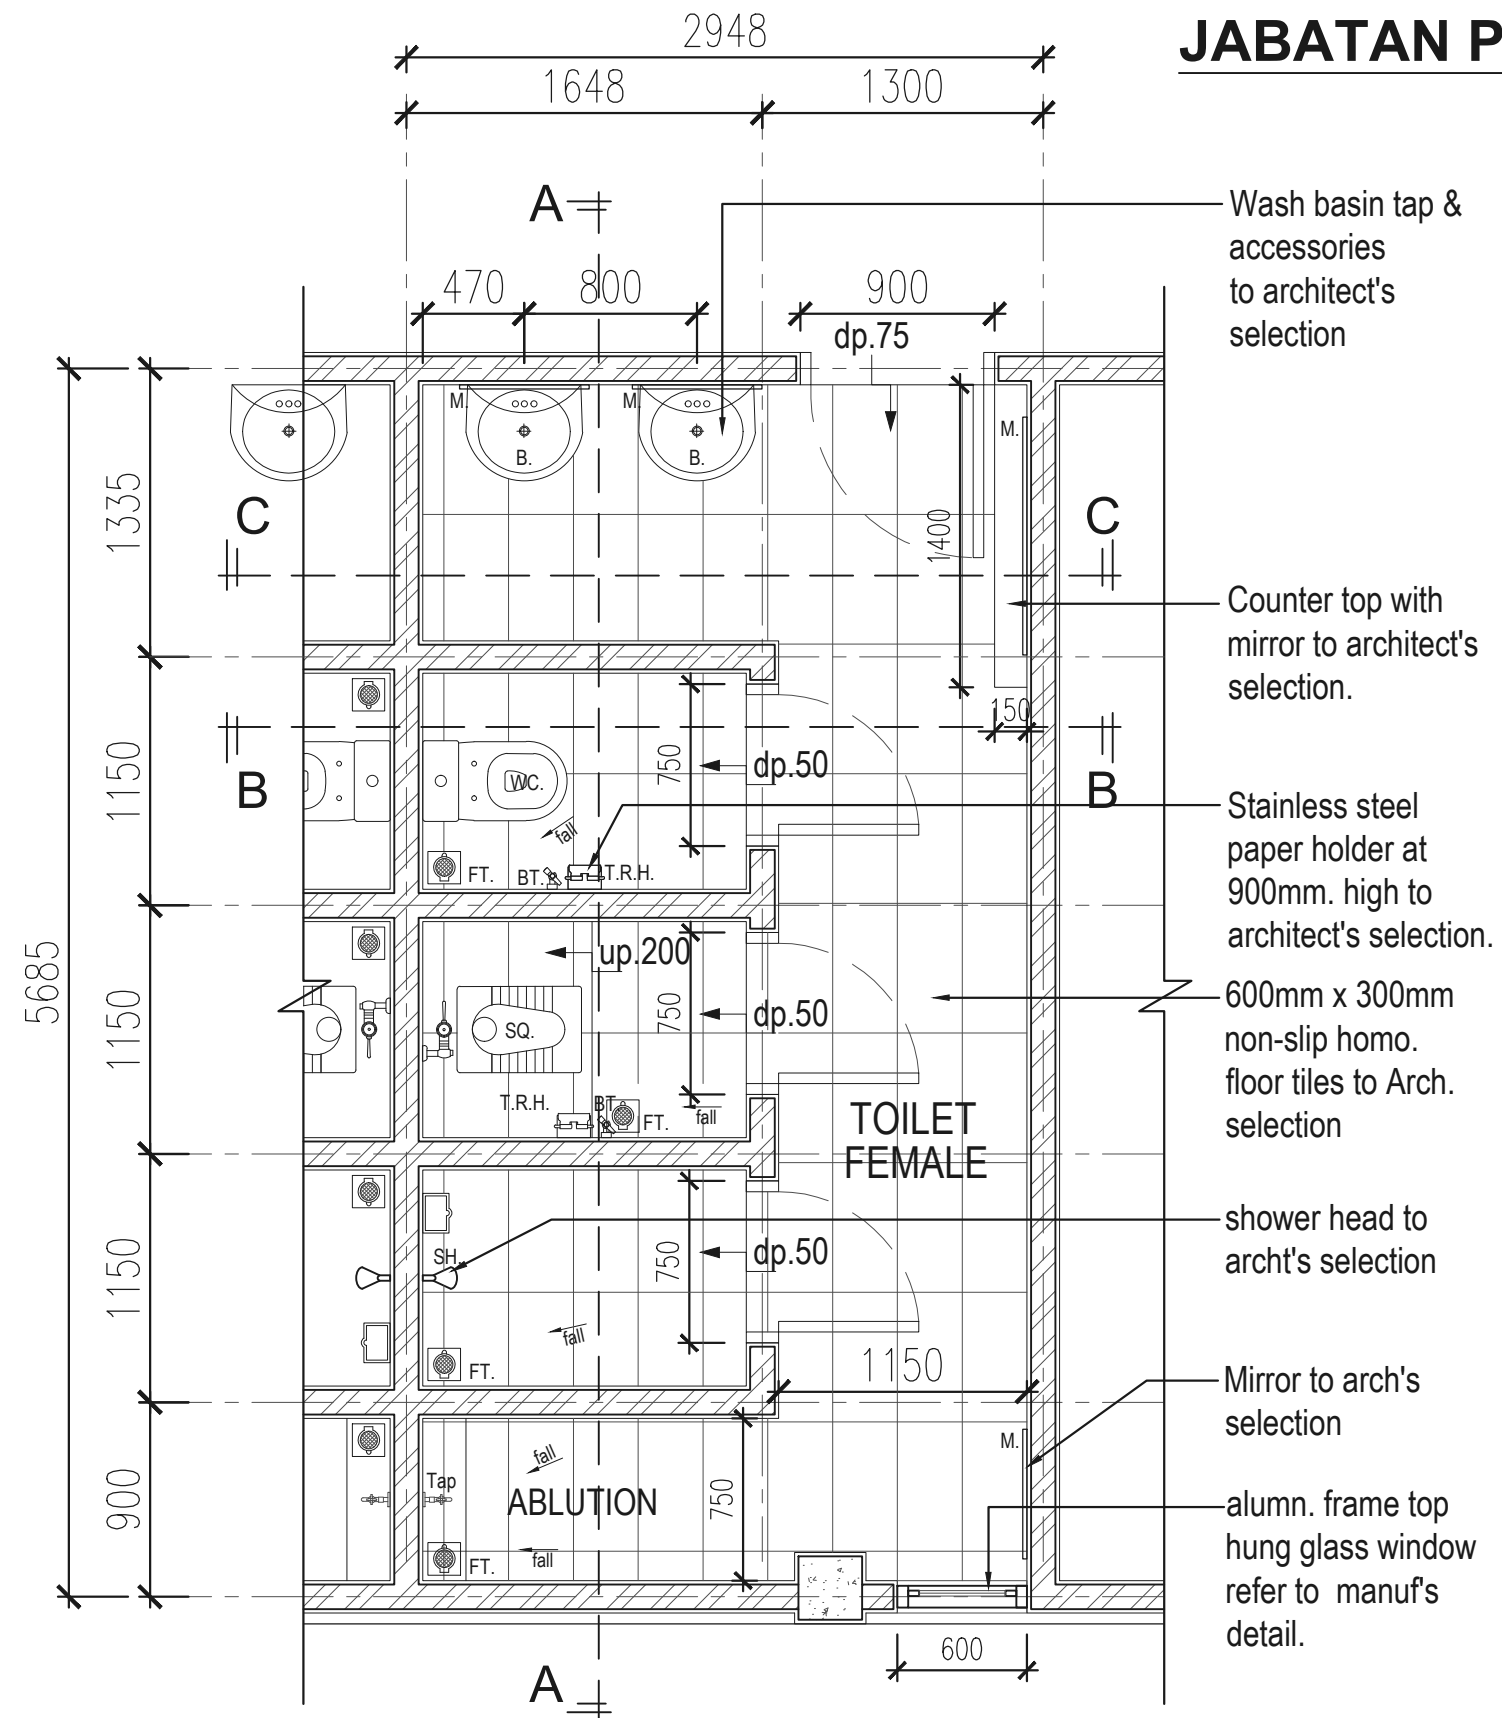

Wash basin tap & accessories to architect's selection

Counter top with mirror to architect's selection.

Stainless steel paper holder at 900mm. high to architect's selection.

600mm x 300mm non-slip homo. floor tiles to Arch. selection

shower head to archt's selection

Mirror to arch's selection

alumn. frame top hung glass window refer to manuf's detail.

01 FLOOR PLAN
Scale : 1:35

LEGEND :

	T.R.H.	TOILET ROLL HOLDER
	B.	BASIN
	FT.	FLOOR TRAP
	W.C.	WATER CLOSET
	BT.	BIDET TAP
	SQ.	SQUATTING PAN
	MV	MECHANICAL VENTILATION
	SOP.	SETTING OUT POINT
	M.	MIRROR

ISSUE OF DRAWING
FEBRUARY 2024
ARCHITA STUDIO

TOILET DETAIL : FLOOR PLAN (FEMALE)

PROJECT TITLE :

RENOVATION PROJECT
**JABATAN PENGAIRAN DAN SALIRAN
SEBERANG PERAI UTARA**

TITLE :

PROJECT NO.

SCALE

DRAWN BY

CHECKED BY

DATE

REVISION NO

AS SHOWN

FEBRUARY 2024

NOTE:

ALL DIMENSION TO BE VERIFIED ON SITE. CONTRACTOR TO SUBMIT SHOP DRAWING FOR APPROVAL PRIOR TO FABRICATION & INSTALLATION


DRAWING NO :
TD/07

CONTRACTOR MUST CHECK ALL DIMENSION ON SITE. ONLY FIGURED DIMENSION AREA TO BE WORKED ON. DISCREPANCIES MUST BE REPORTED IMMEDIATELY TO THE ARCHITECT BEFORE PROCEEDING



JABATAN PENGAIRAN DAN SALIRAN

TOILET DETAIL (FEMALE) GROUND & 1ST FLOOR

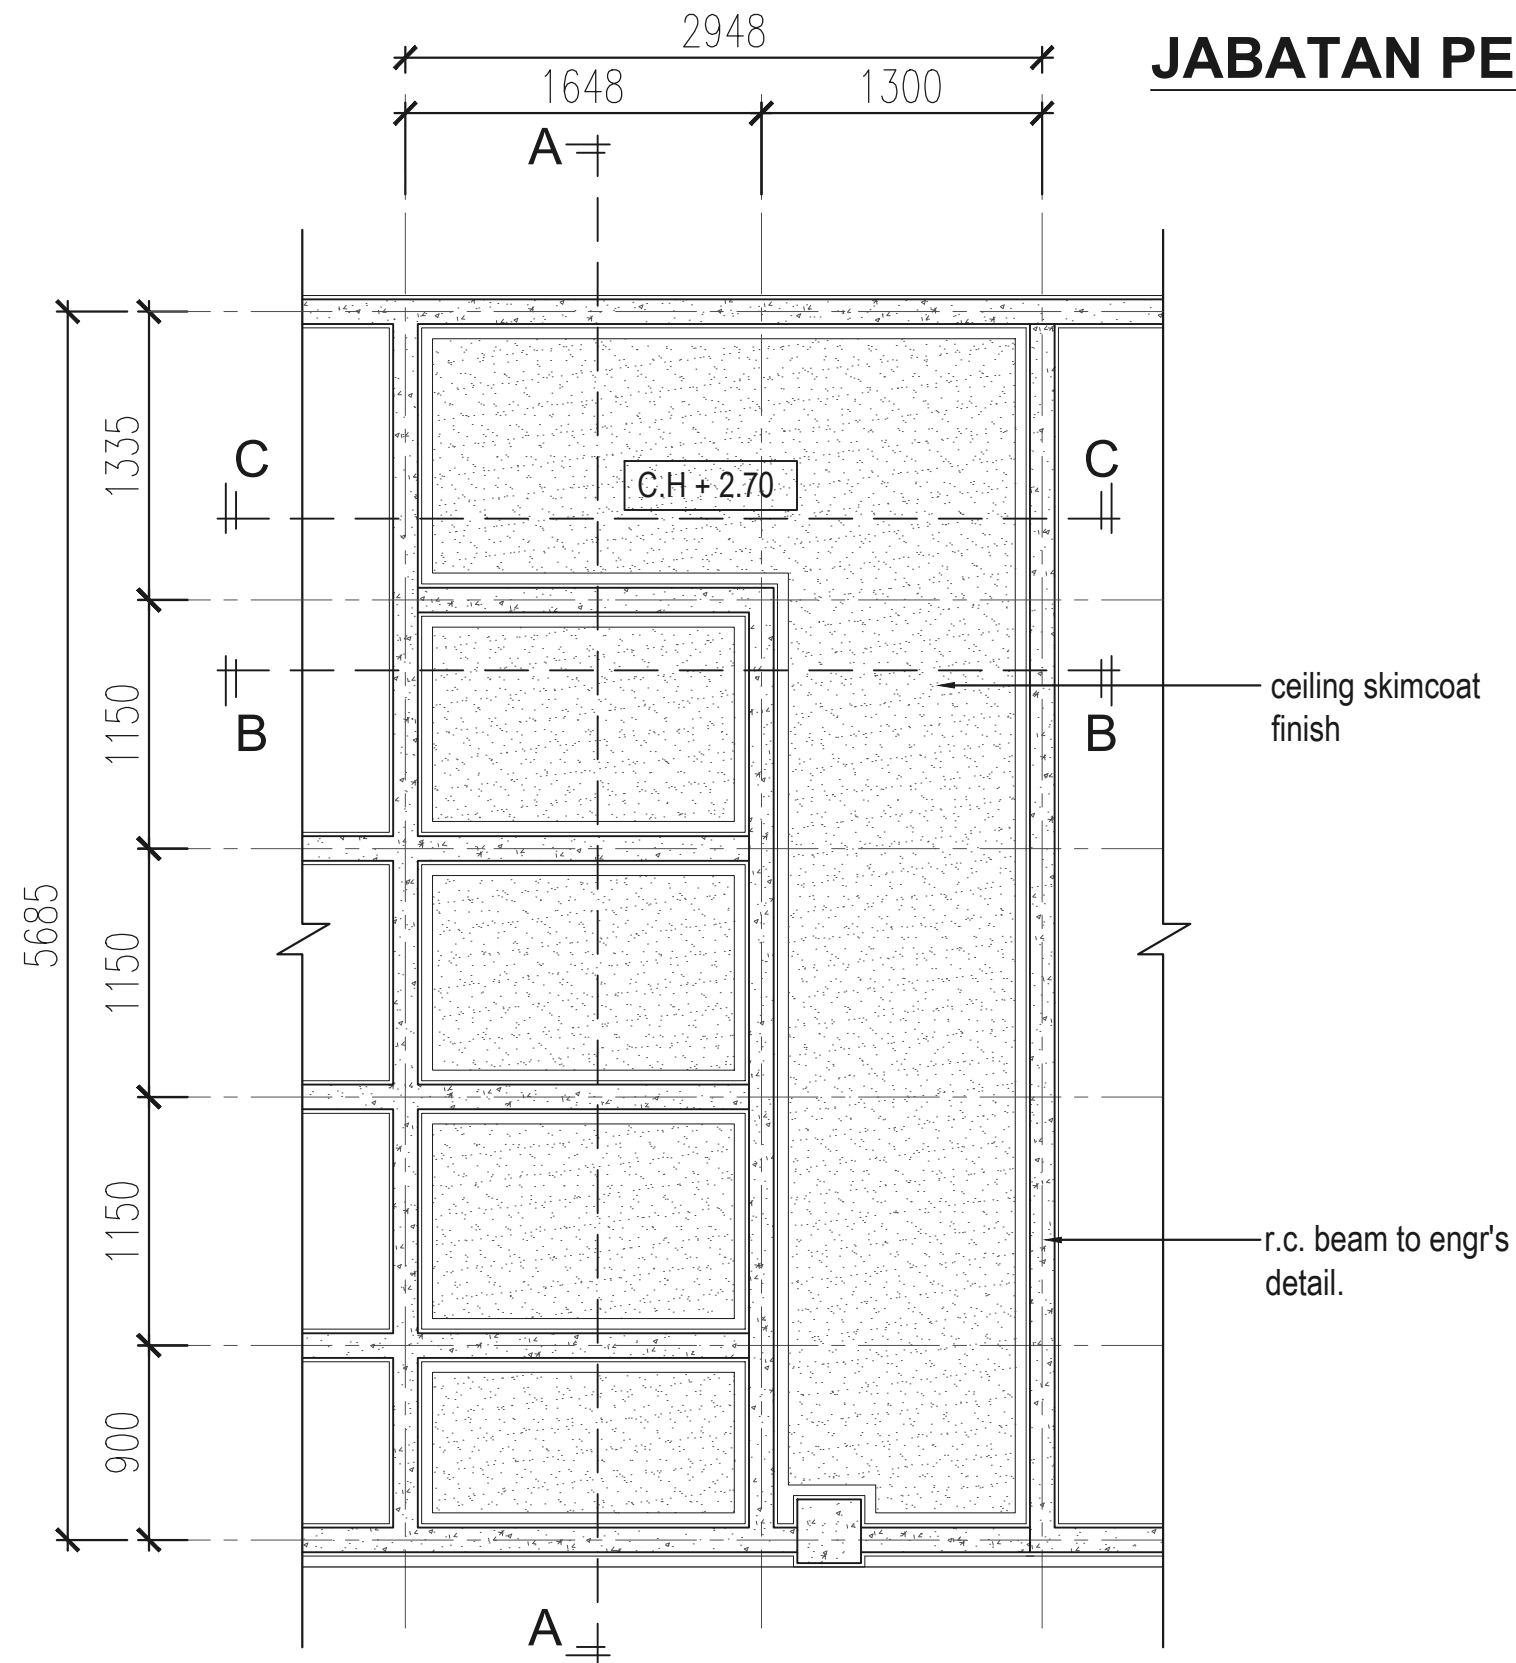

02 REFLECTED CEILING PLAN
Scale : 1:35

LEGEND :

	T.R.H.	TOILET ROLL HOLDER
	B.	BASIN
	FT.	FLOOR TRAP
	W.C.	WATER CLOSET
	BT.	BIDET TAP
	SQ.	SQUATTING PAN
	MV	MECHANICAL VENTILATION
	SOP.	SETTING OUT POINT
	M.	MIRROR

ISSUE OF DRAWING
FEBRUARY 2024
ARCHITA STUDIO

PROJECT TITLE :
RENOVATION PROJECT
**JABATAN PENGAIRAN DAN SALIRAN
SEBERANG PERAI UTARA**

TITLE :
TOILET DETAIL : REFLECTED CEILING PLAN (FEMALE)

PROJECT NO.	AS SHOWN
SCALE	
DRAWN BY	
CHECKED BY	
DATE	FEBRUARY 2024
REVISION NO.	

NOTE:
ALL DIMENSION TO BE VERIFIED ON SITE. CONTRACTOR TO SUBMIT SHOP DRAWING FOR APPROVAL PRIOR TO FABRICATION & INSTALLATION


DRAWING NO :
TD/08

CONTRACTOR MUST CHECK ALL DIMENSION ON SITE. ONLY FIGURED DIMENSION AREA TO BE WORKED ON. DISCREPANCIES MUST BE REPORTED IMMEDIATELY TO THE ARCHITECT BEFORE PROCEEDING



JABATAN PENGAIRAN DAN SALIRAN

TOILET DETAIL (FEMALE) GROUND & 1ST FLOOR

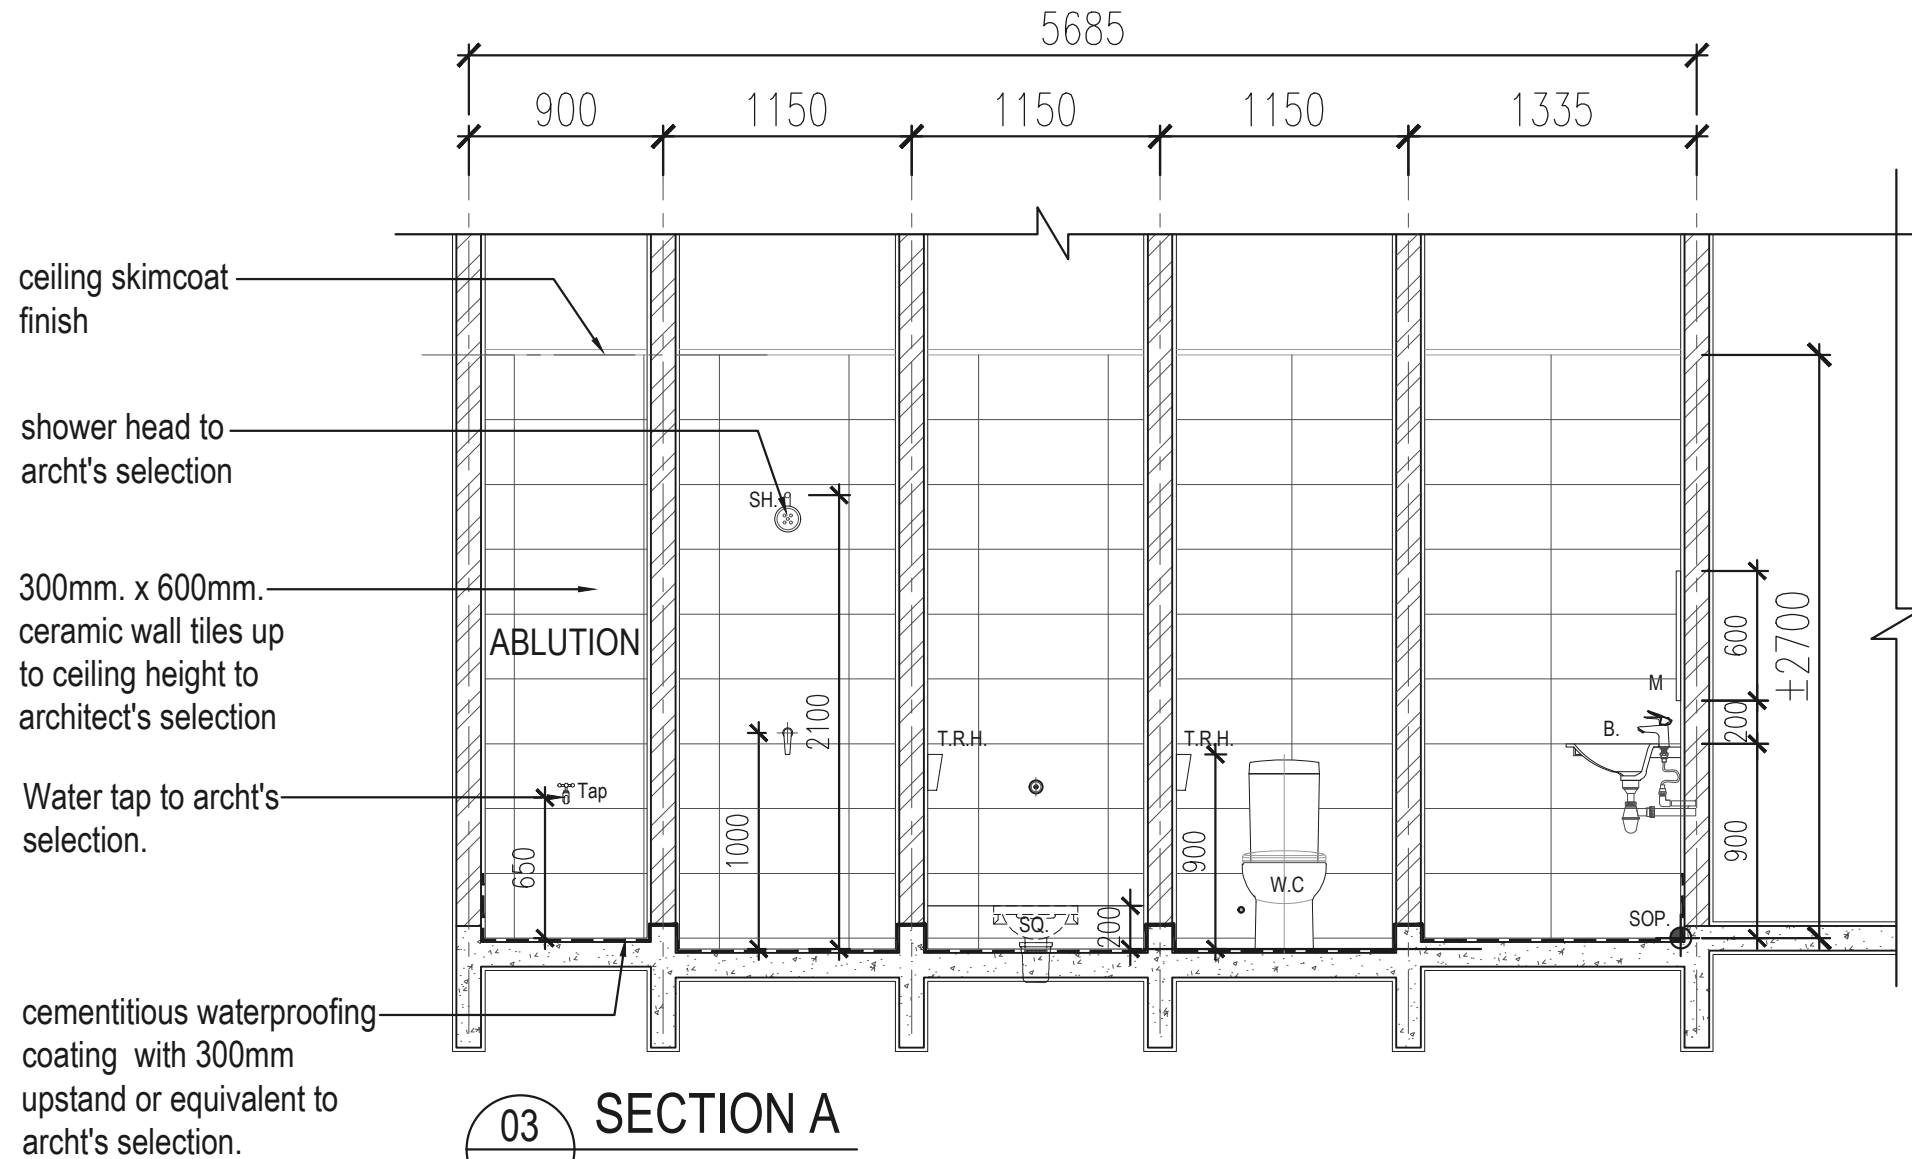

LEGEND :

	T.R.H.	TOILET ROLL HOLDER
	B.	BASIN
	FT.	FLOOR TRAP
	W.C.	WATER CLOSET
	BT.	BIDET TAP
	SQ.	SQUATTING PAN
	MV	MECHANICAL VENTILATION
	SOP.	SETTING OUT POINT
	M.	MIRROR


ISSUE OF DRAWING
FEBRUARY 2024
ARCHITA STUDIO

PROJECT TITLE :		PROJECT NO.	NOTE:
RENOVATION PROJECT JABATAN PENGAIRAN DAN SALIRAN SEBERANG PERAI UTARA		SCALE	ALL DIMENSION TO BE VERIFIED ON SITE. CONTRACTOR TO SUBMIT SHOP DRAWING FOR APPROVAL PRIOR TO FABRICATION & INSTALLATION
TITLE :		DRAWN BY	DRAWING NO :
TOILET DETAIL : SECTION A (FEMALE)		CHECKED BY	TD/09
		DATE	CONTRACTOR MUST CHECK ALL DIMENSION ON SITE. ONLY FIGURED DIMENSION AREA TO BE WORKED ON. DISCREPANCIES MUST BE REPORTED IMMEDIATELY TO THE ARCHITECT BEFORE PROCEEDING
		REVISION NO	



JABATAN PENGAIRAN DAN SALIRAN

TOILET DETAIL (FEMALE) GROUND & 1ST FLOOR

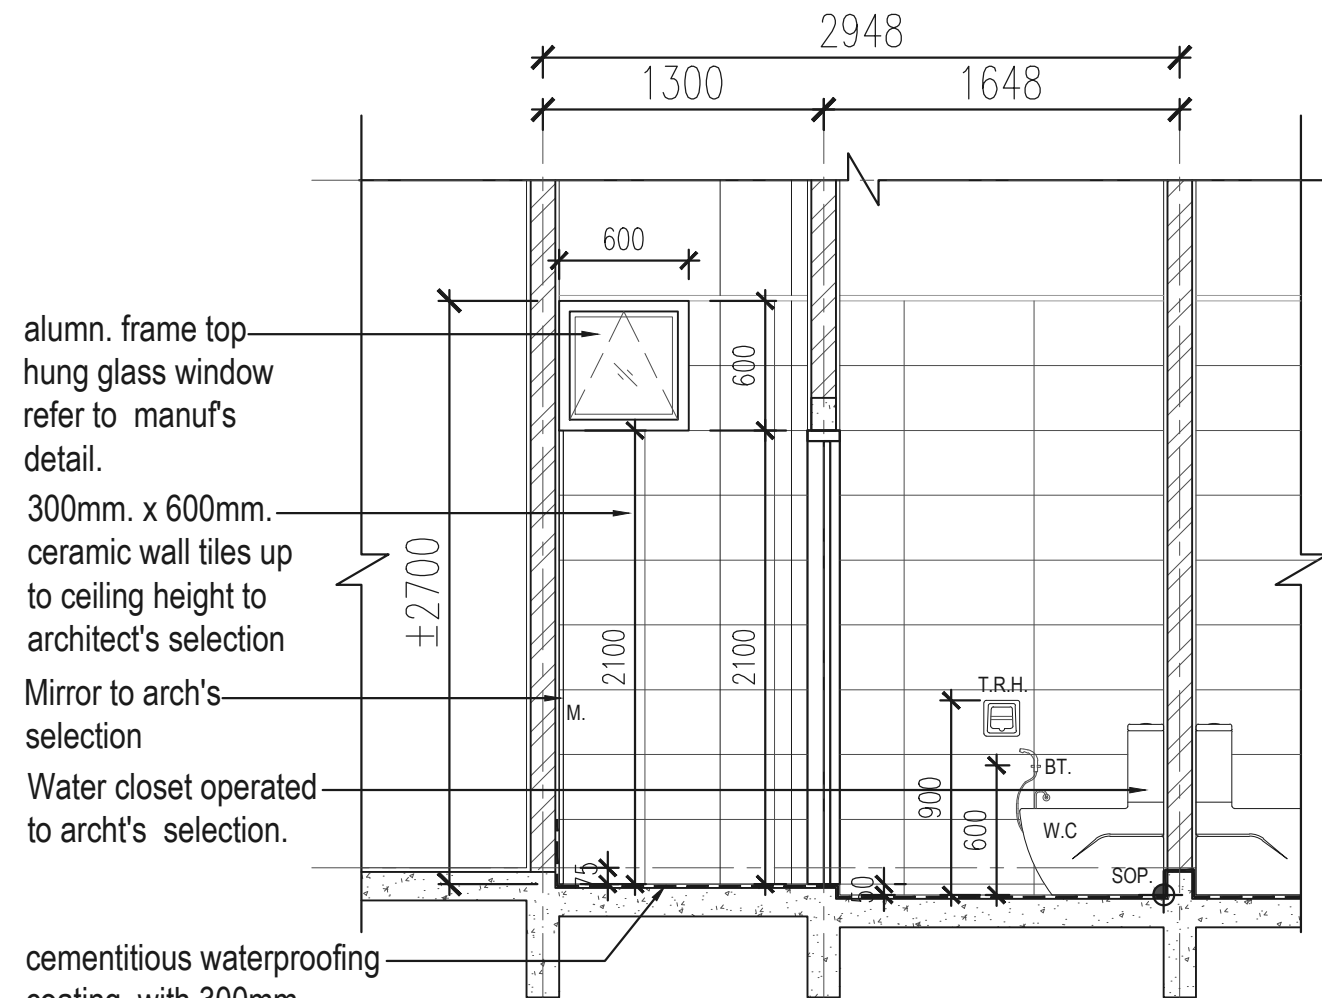

alumn. frame top hung glass window refer to manuf's detail.


300mm. x 600mm. ceramic wall tiles up to ceiling height to architect's selection

Mirror to arch's selection

Water closet operated to archt's selection.

cementitious waterproofing coating with 300mm upstand or equivalent to archt's selection.

04 SECTION B
Scale : 1:35

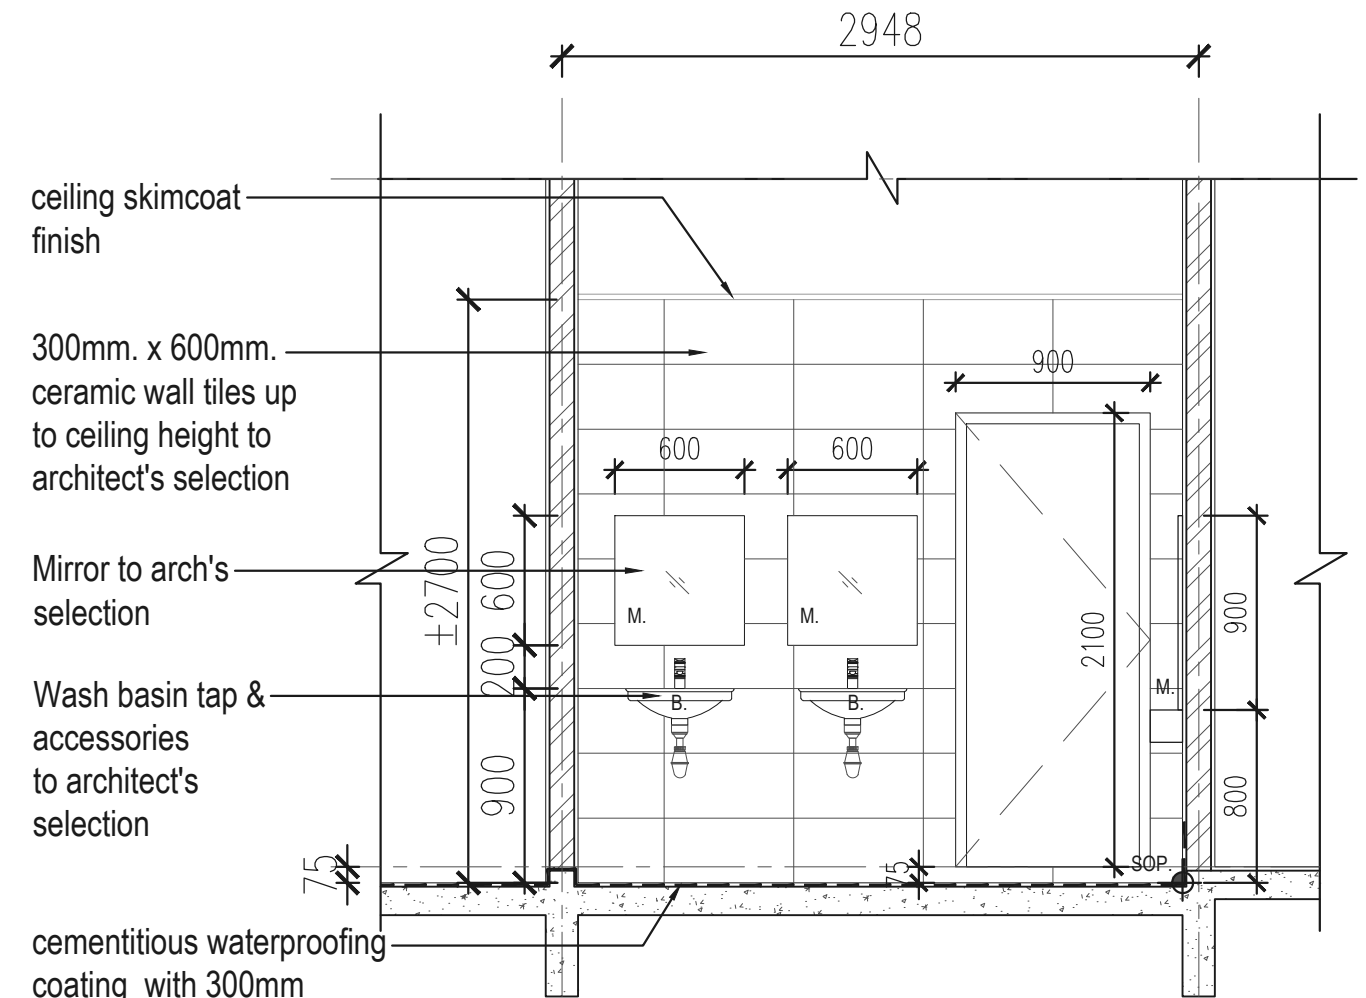

ceiling skimcoat finish

300mm. x 600mm. ceramic wall tiles up to ceiling height to architect's selection

Mirror to arch's selection

Wash basin tap & accessories to architect's selection

cementitious waterproofing coating with 300mm upstand or equivalent to archt's selection.

05 SECTION C
Scale : 1:35

LEGEND :

	T.R.H.	TOILET ROLL HOLDER
	B.	BASIN
	FT.	FLOOR TRAP
	W.C.	WATER CLOSET
	BT.	BIDET TAP
	SQ.	SQUATTING PAN
	MV	MECHANICAL VENTILATION
	SOP.	SETTING OUT POINT
	M.	MIRROR

ISSUE OF DRAWING
FEBRUARY 2024
ARCHITA STUDIO

PROJECT TITLE :

RENOVATION PROJECT
**JABATAN PENGAIRAN DAN SALIRAN
SEBERANG PERAI UTARA**

TITLE :

TOILET DETAIL : SECTION B & C (FEMALE)

PROJECT NO.

SCALE

DRAWN BY

CHECKED BY

DATE

REVISION NO

AS SHOWN

FEBRUARY 2024

NOTE:

ALL DIMENSION TO BE VERIFIED ON SITE. CONTRACTOR TO SUBMIT SHOP DRAWING FOR APPROVAL PRIOR TO FABRICATION & INSTALLATION

DRAWING NO :

TD/10

CONTRACTOR MUST CHECK ALL DIMENSION ON SITE. ONLY FIGURED DIMENSION AREA TO BE WORKED ON. DISCREPANCIES MUST BE REPORTED IMMEDIATELY TO THE ARCHITECT BEFORE PROCEEDING

